


GRID LOCATION	BOTTOM ELEVATION
7/A	68'-5"7/16

TOTAL QTY.	UNIT QTY.	DIAMETER	TYPE	LENGTH	SITE / WORKSHOP
6		3/4"	A325N_TC	2 3/4"	Site
20		3/4"	A325N_TC	5"	Site

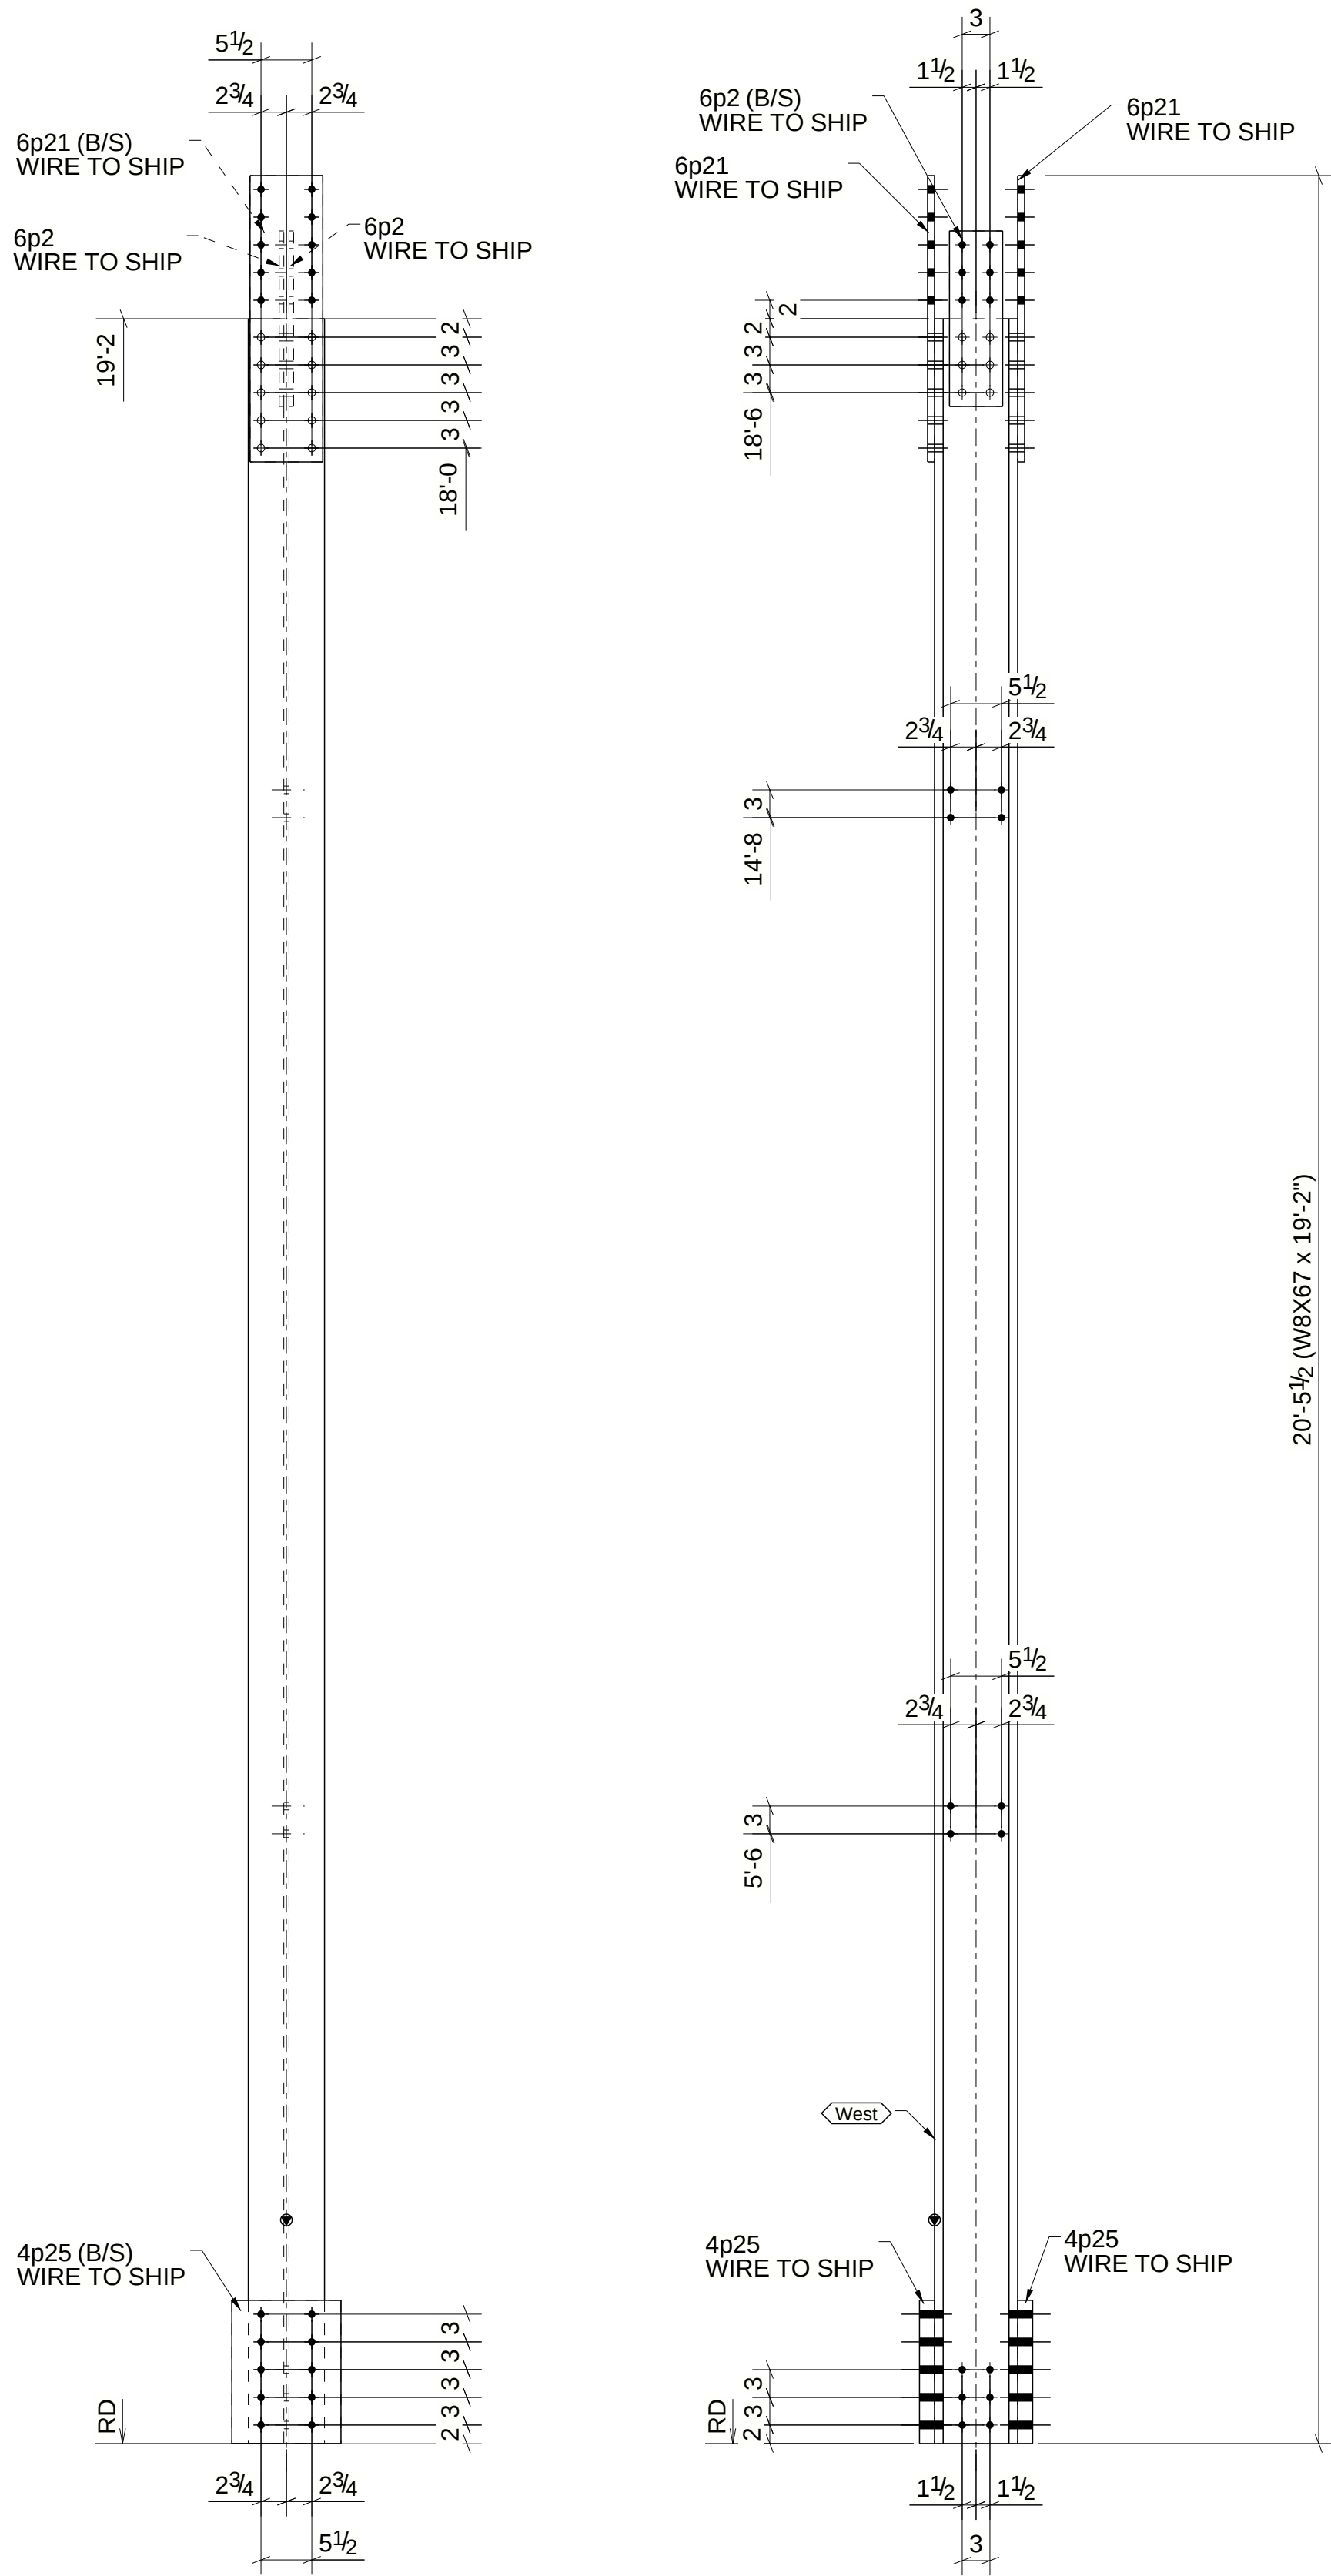

ONE - COLUMN - 4C3

BILL OF MATERIAL								
QTY	ASSEMBLY MARK	PIECE MARK	TYPE	SIZE	LENGTH	WEIGHT	FINISH	GRADE
	4C3			COLUMN				
1			I	W8X67	19'-2"	1284.9		A992
2		4p25		PL1 5/8"x11 13/16"	1'-3 1/2"	168.8		A36
Tie Rods		6p2		PL1/2"x5 3/4"	1'-7"	31.0		A36
		6p21		PL3/4"x7 7/8"	2'-7"	103.8		A36
	26	SHOP BOLTS		3/4"Ø A325N_TC BOLT	0'-2 3/4"			
	TOTAL					1588.6		

Tells structures