




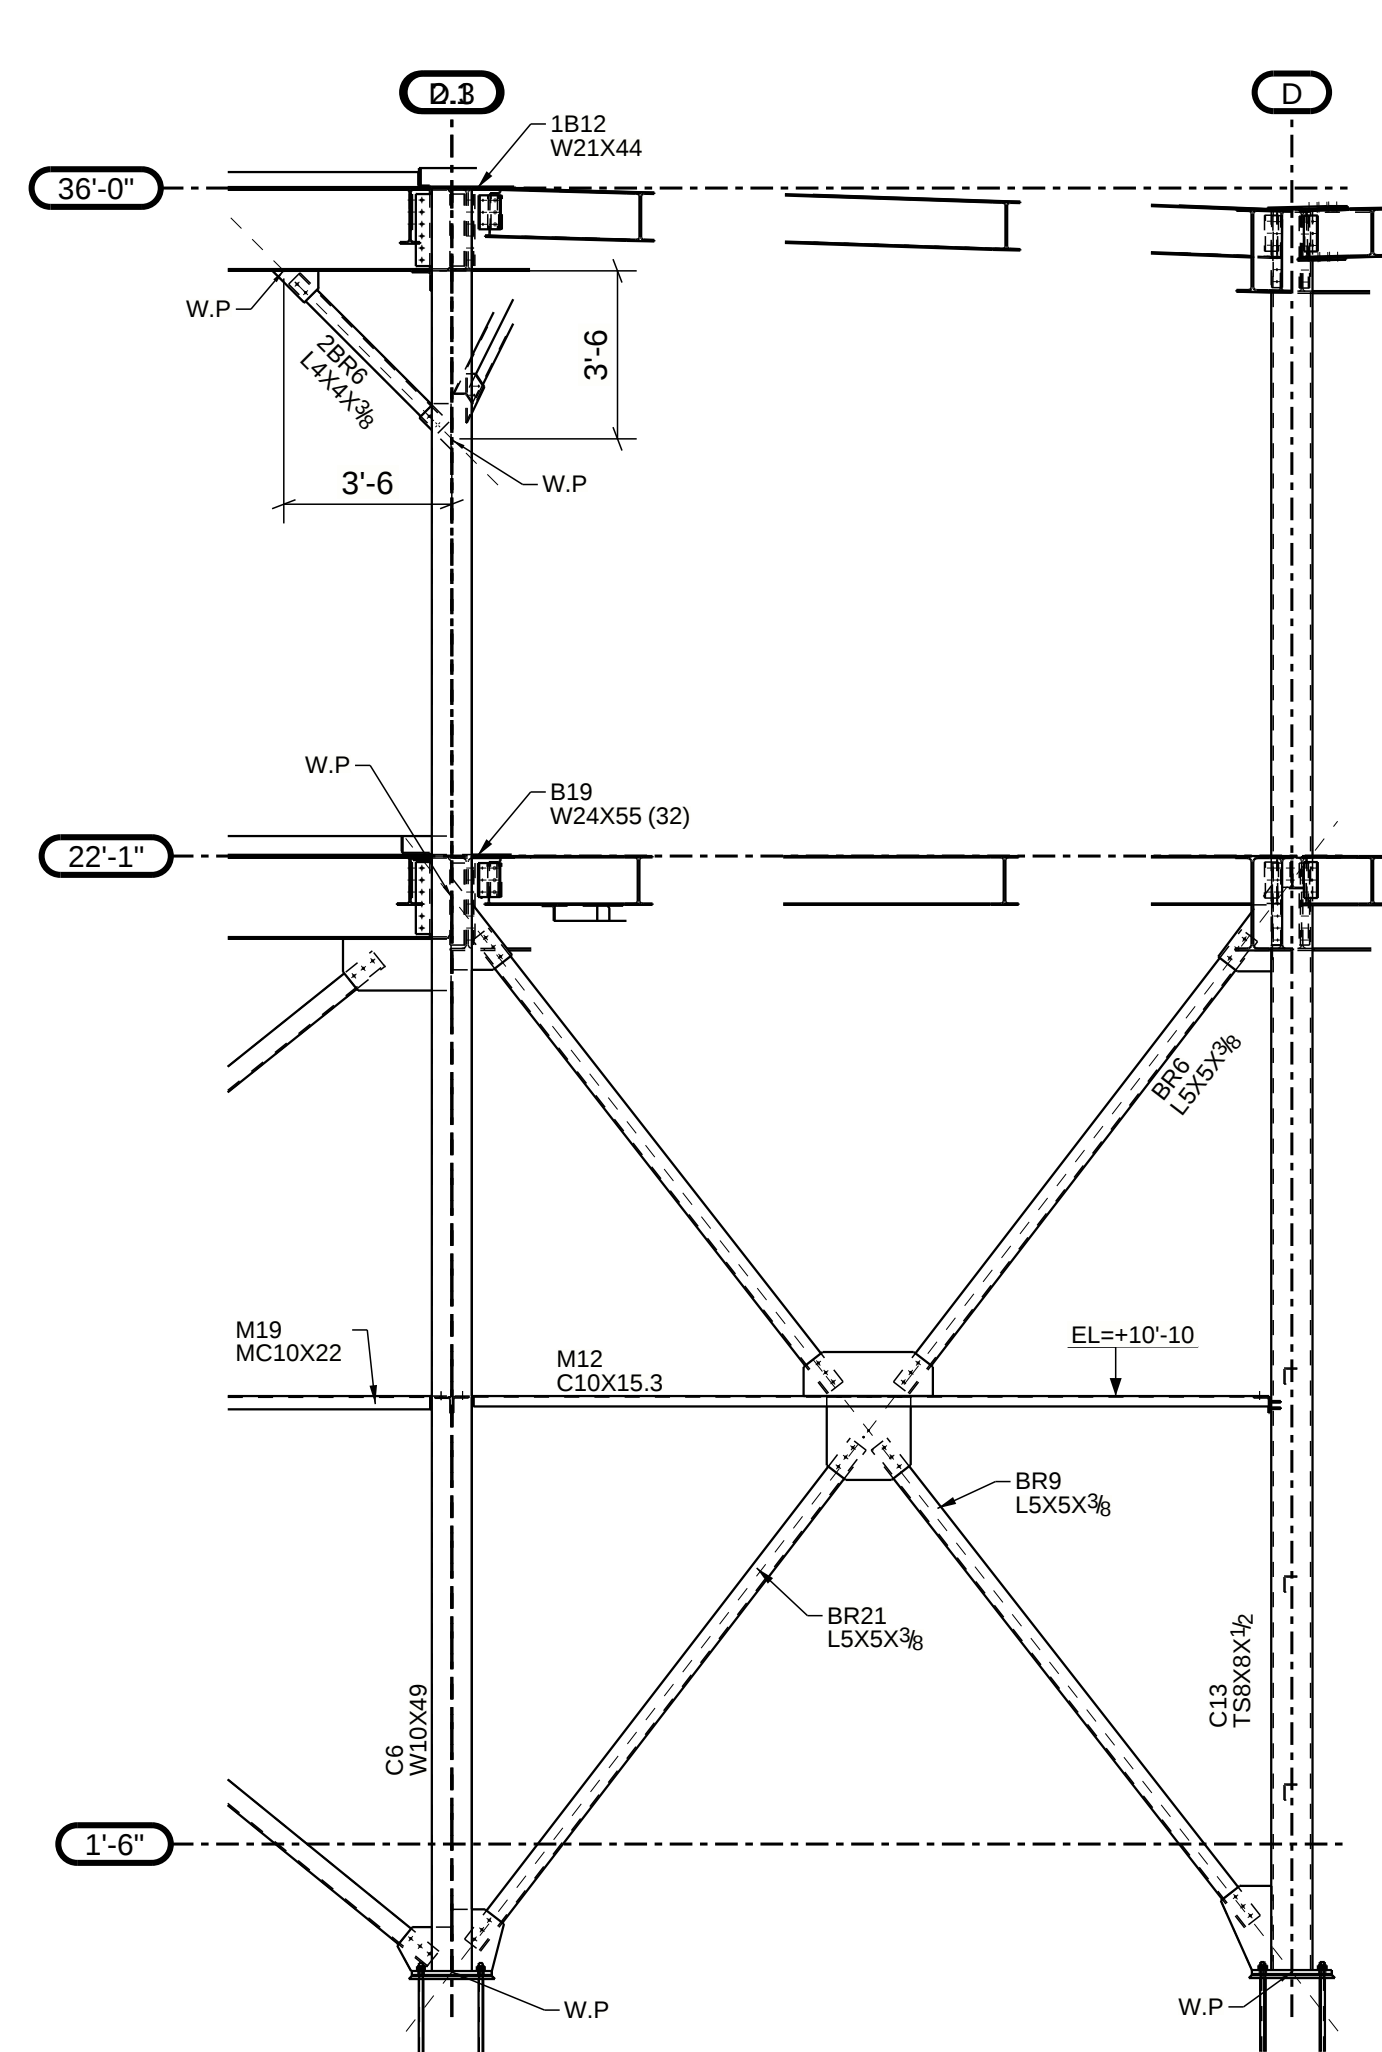


15 - 15
E30

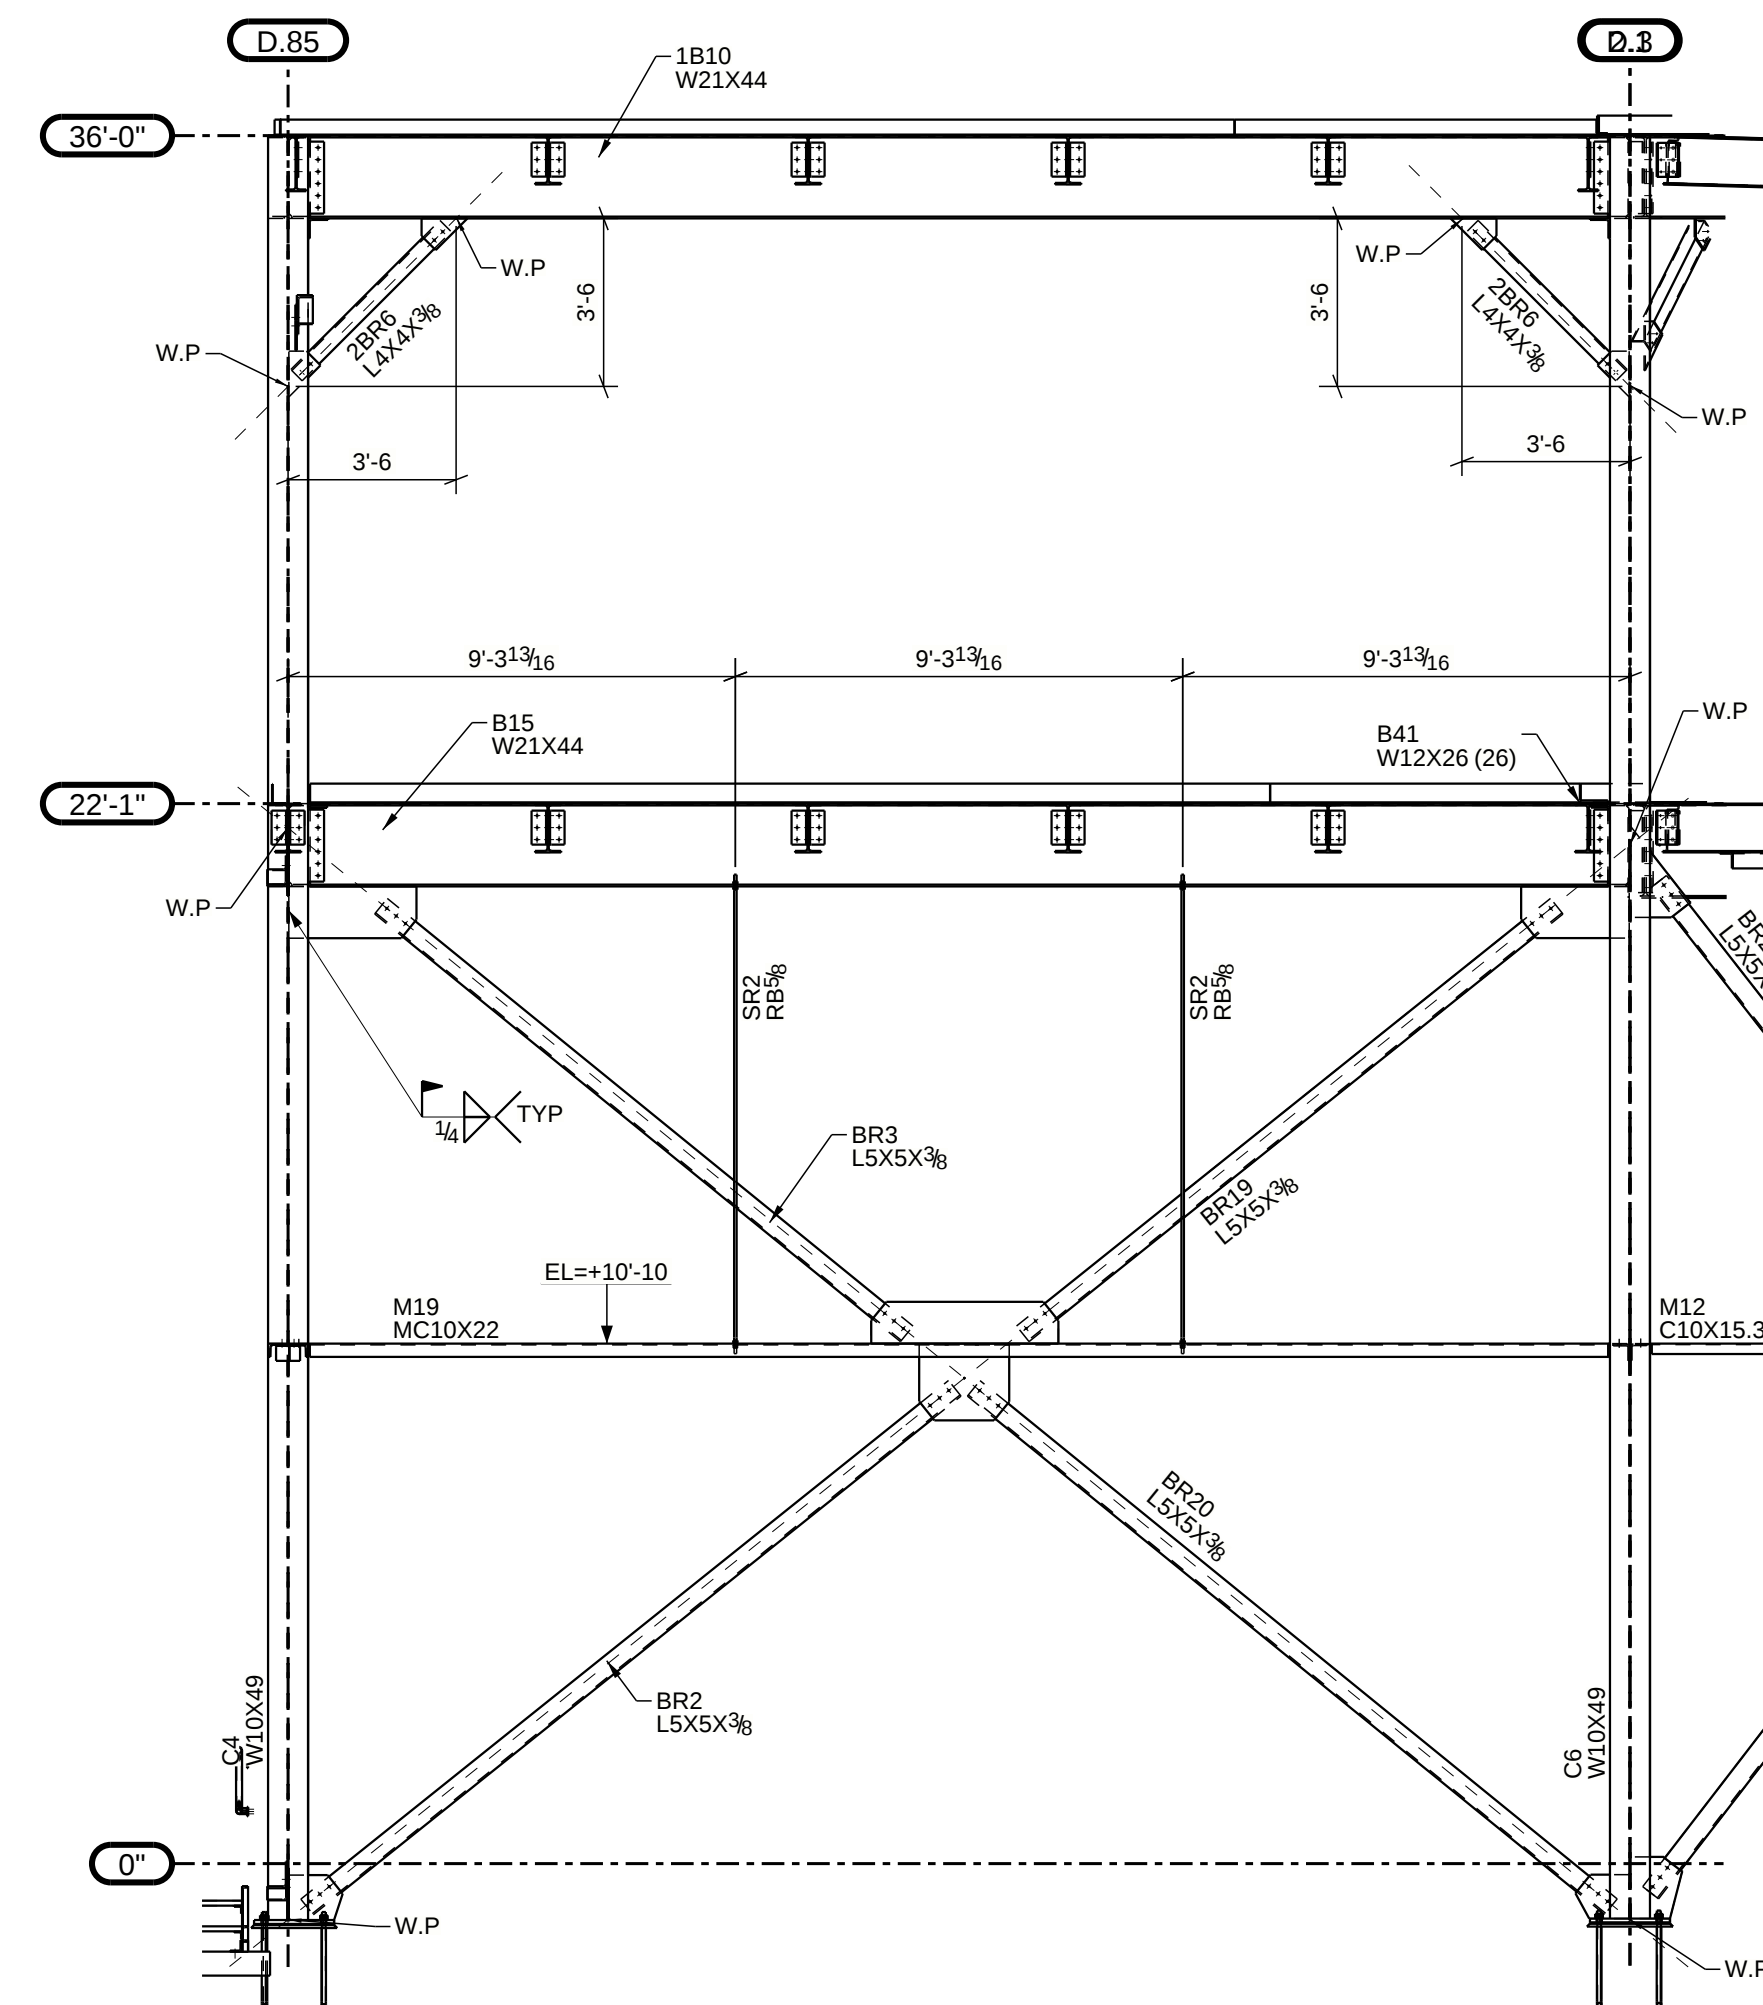


16 - 16
E30

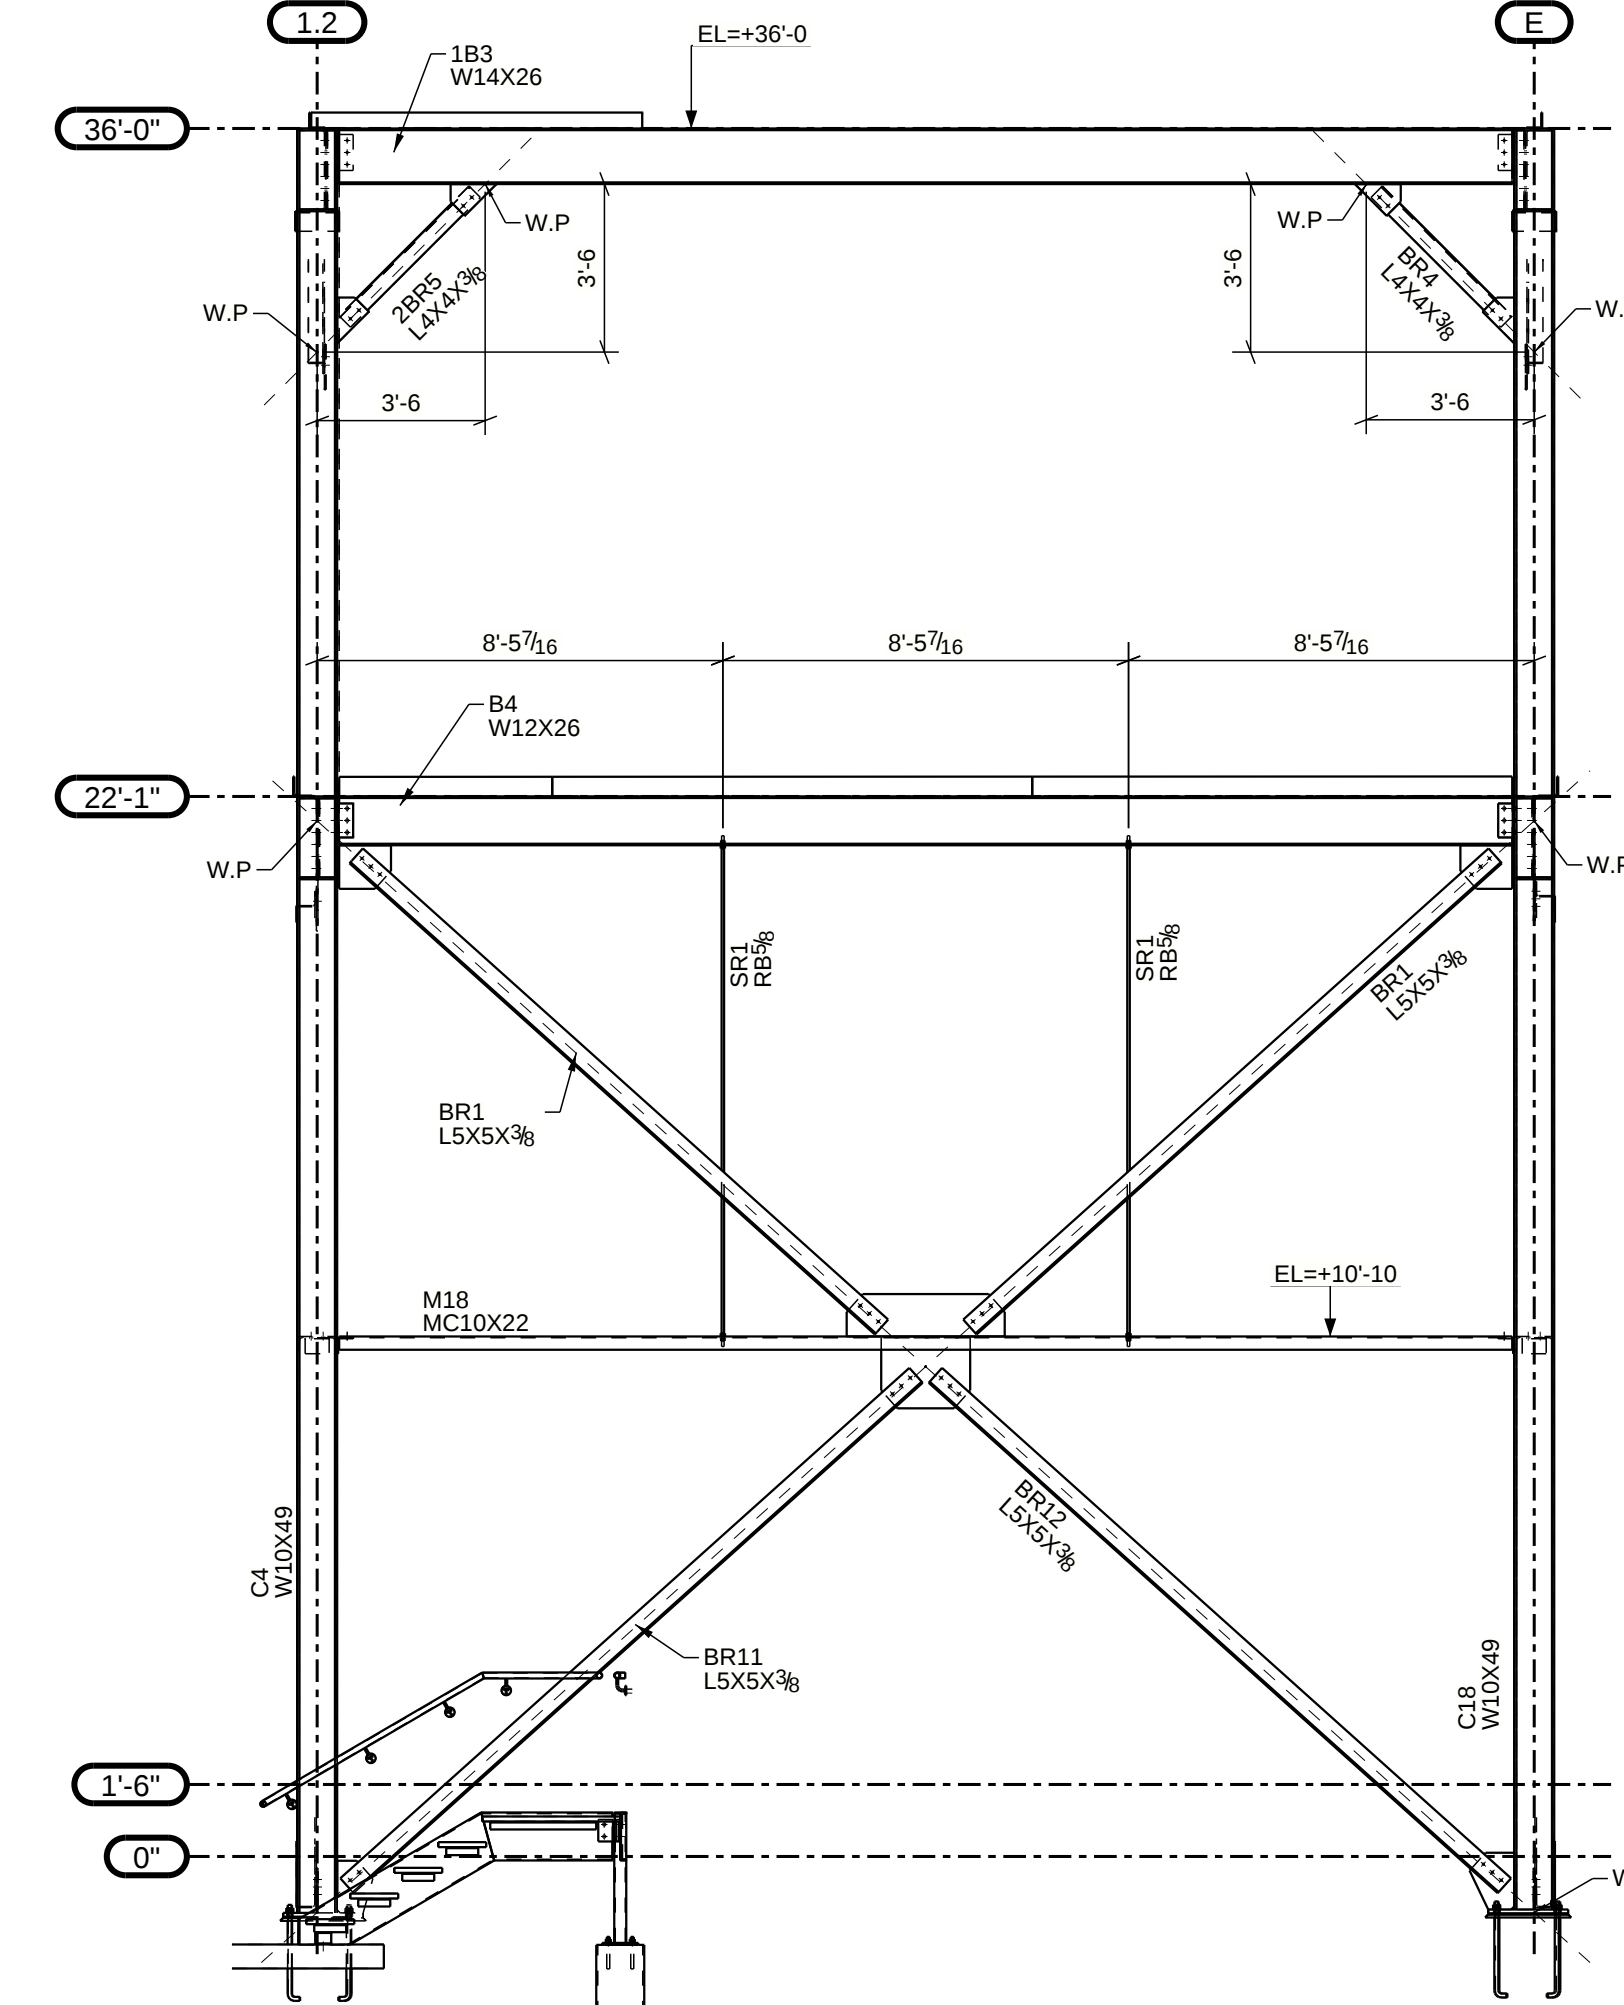


17 - 17
E30

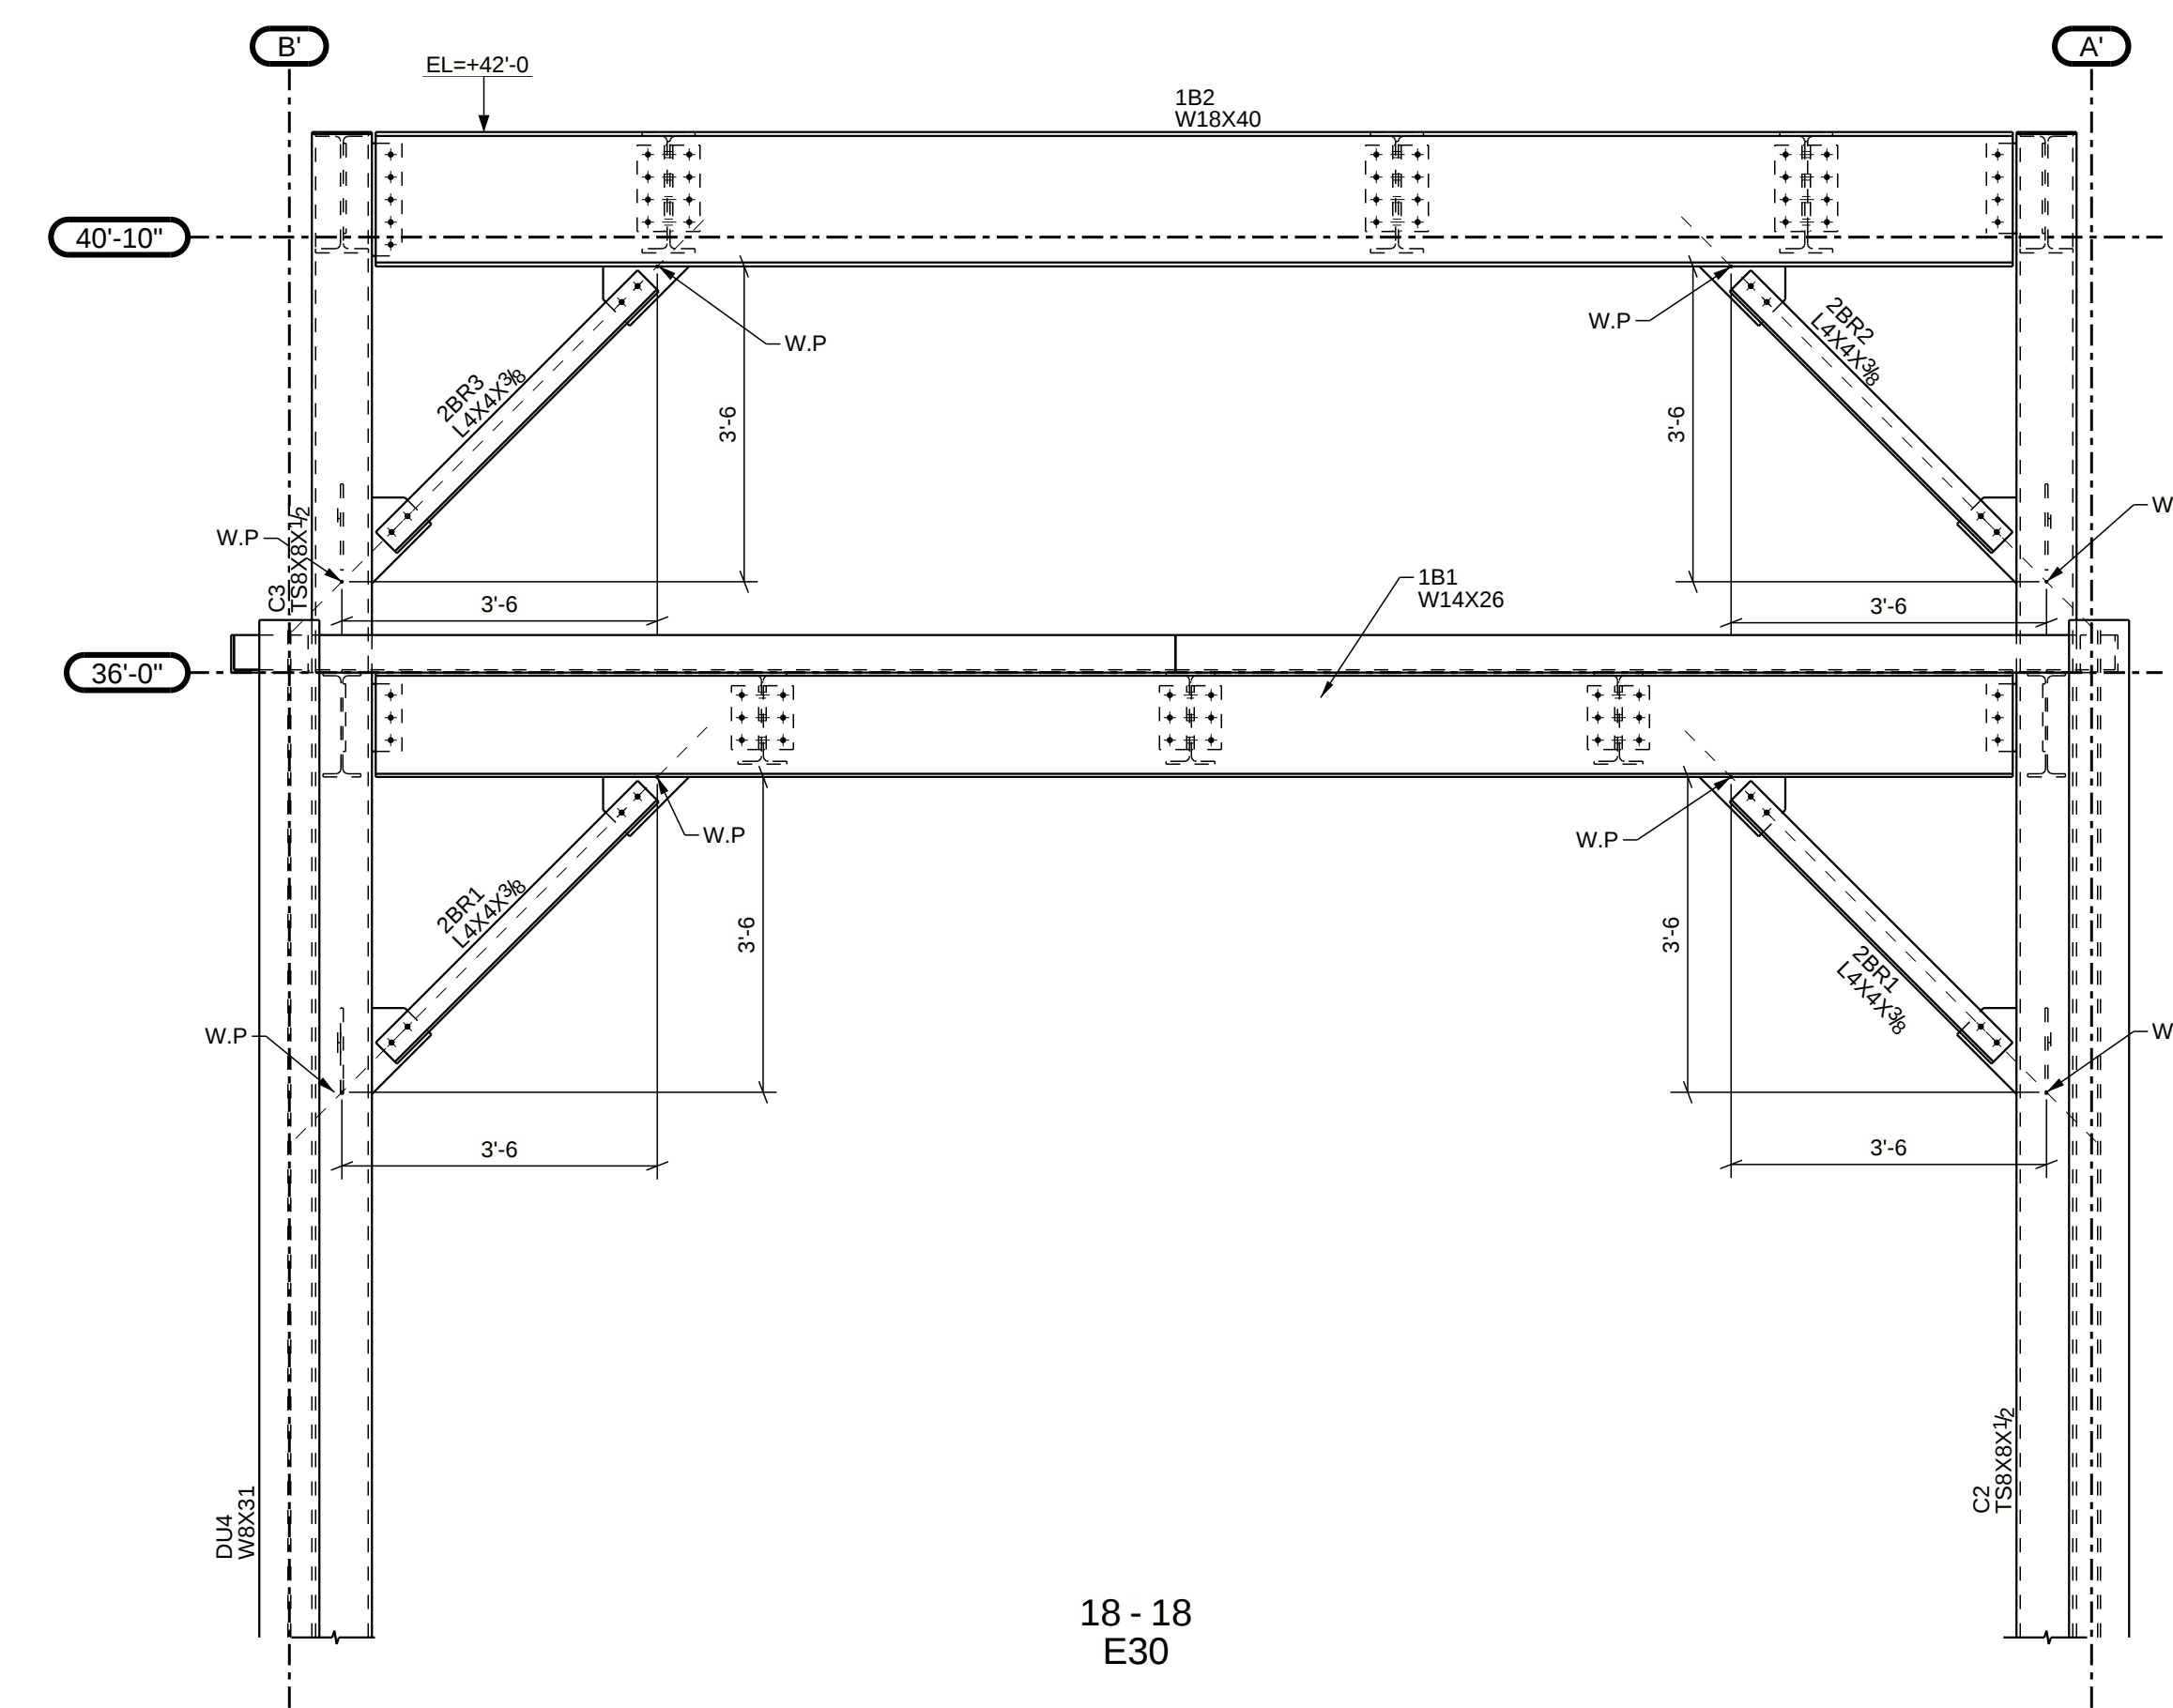

18 - 18
E30

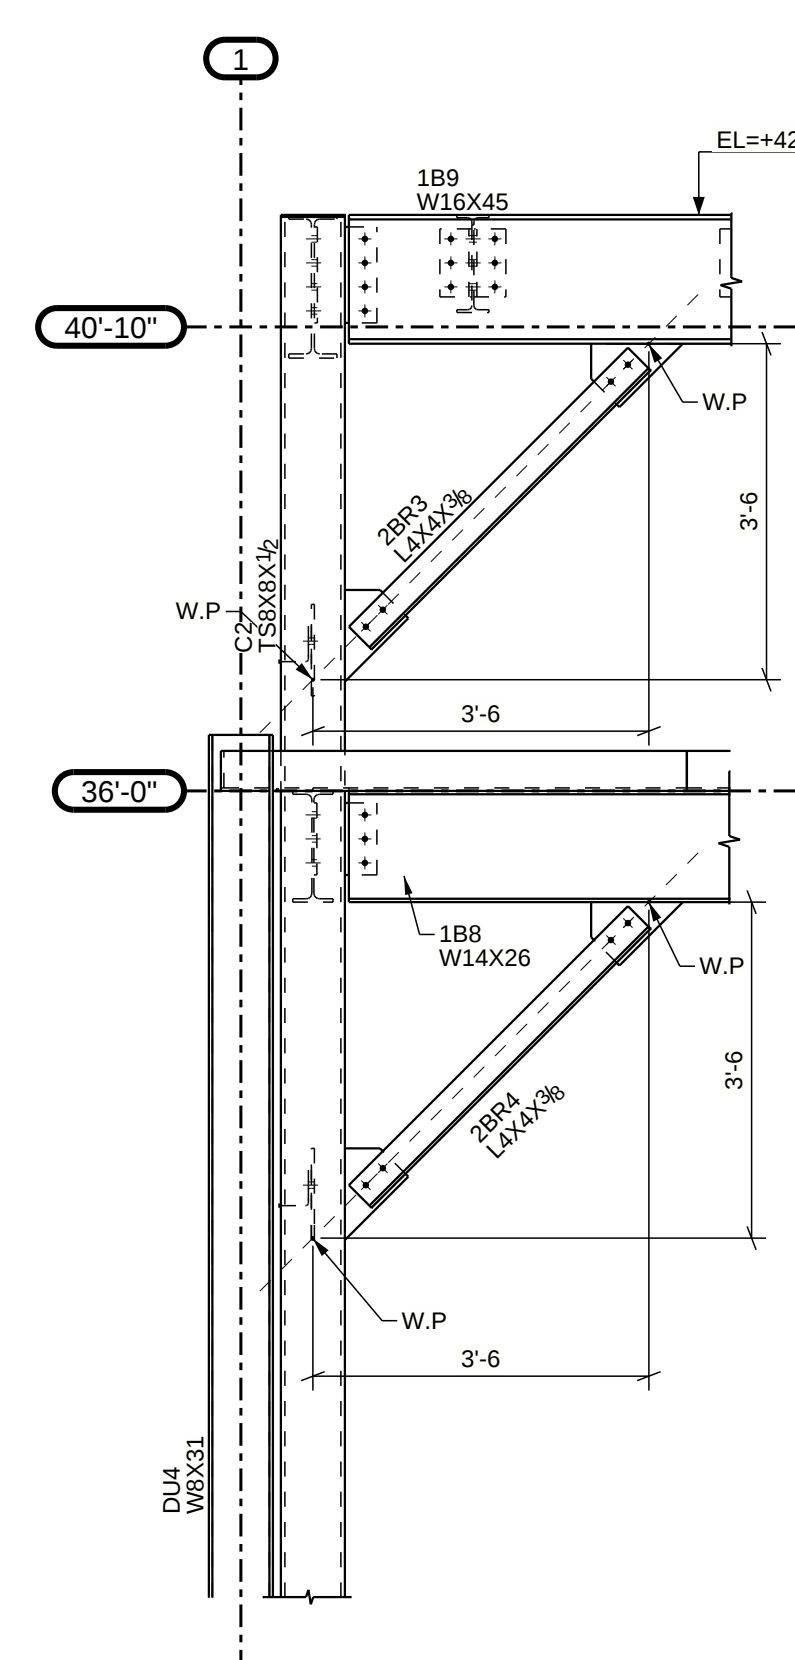

19 - 19
E30

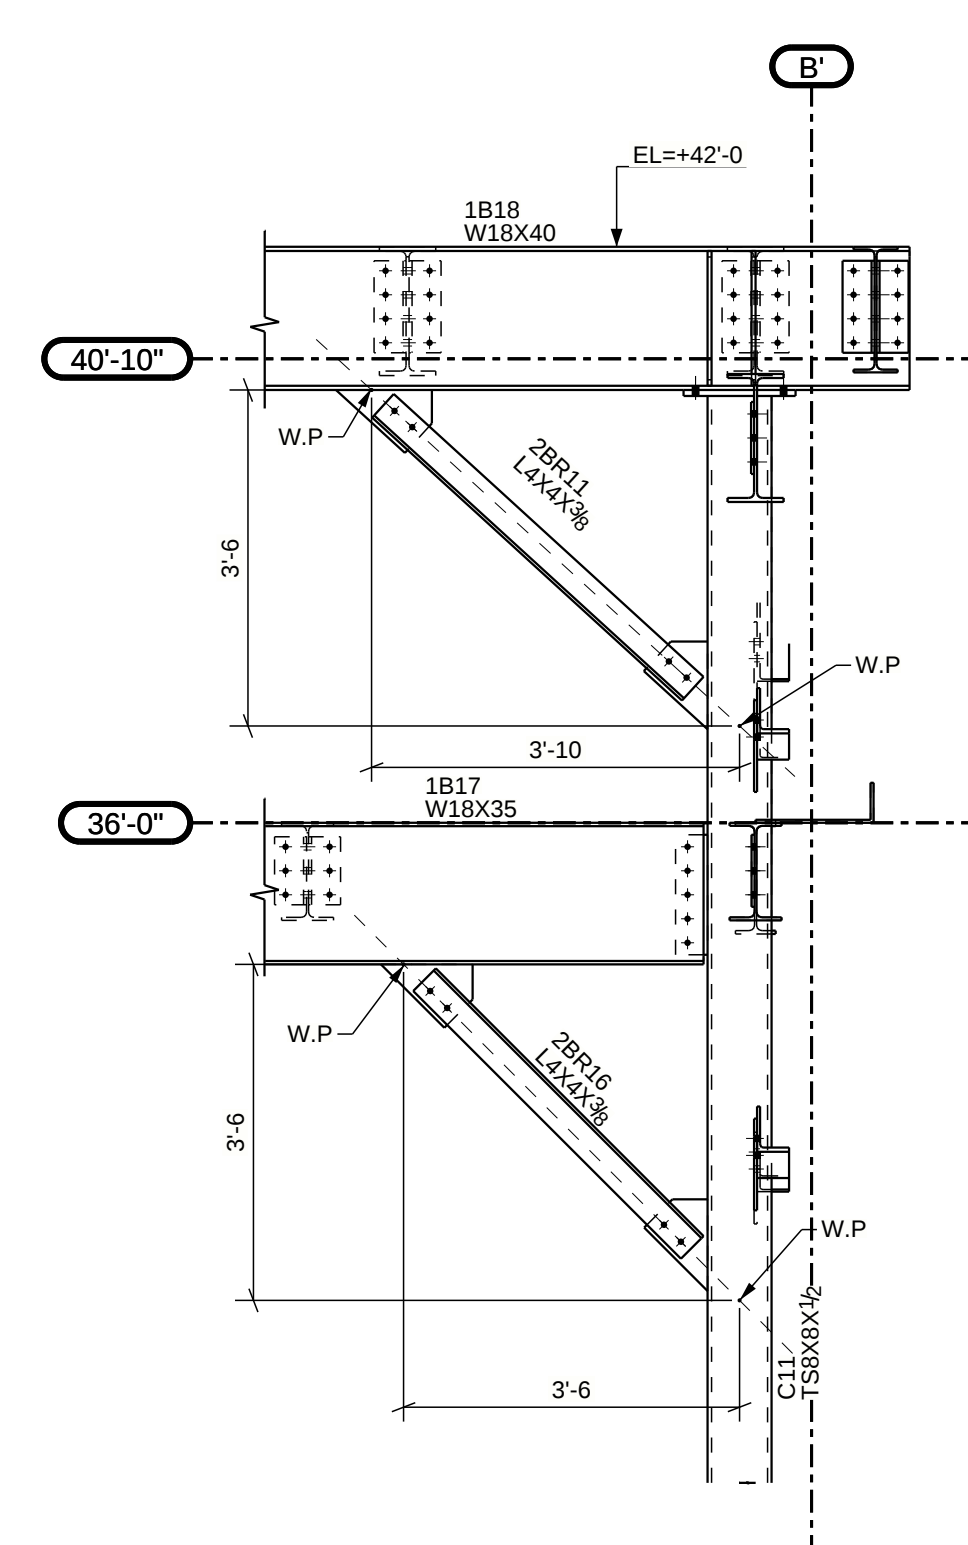

20 - 20
E30

REFER 'E7' FOR TYPICAL BRACE CONNECTION DETAILS