




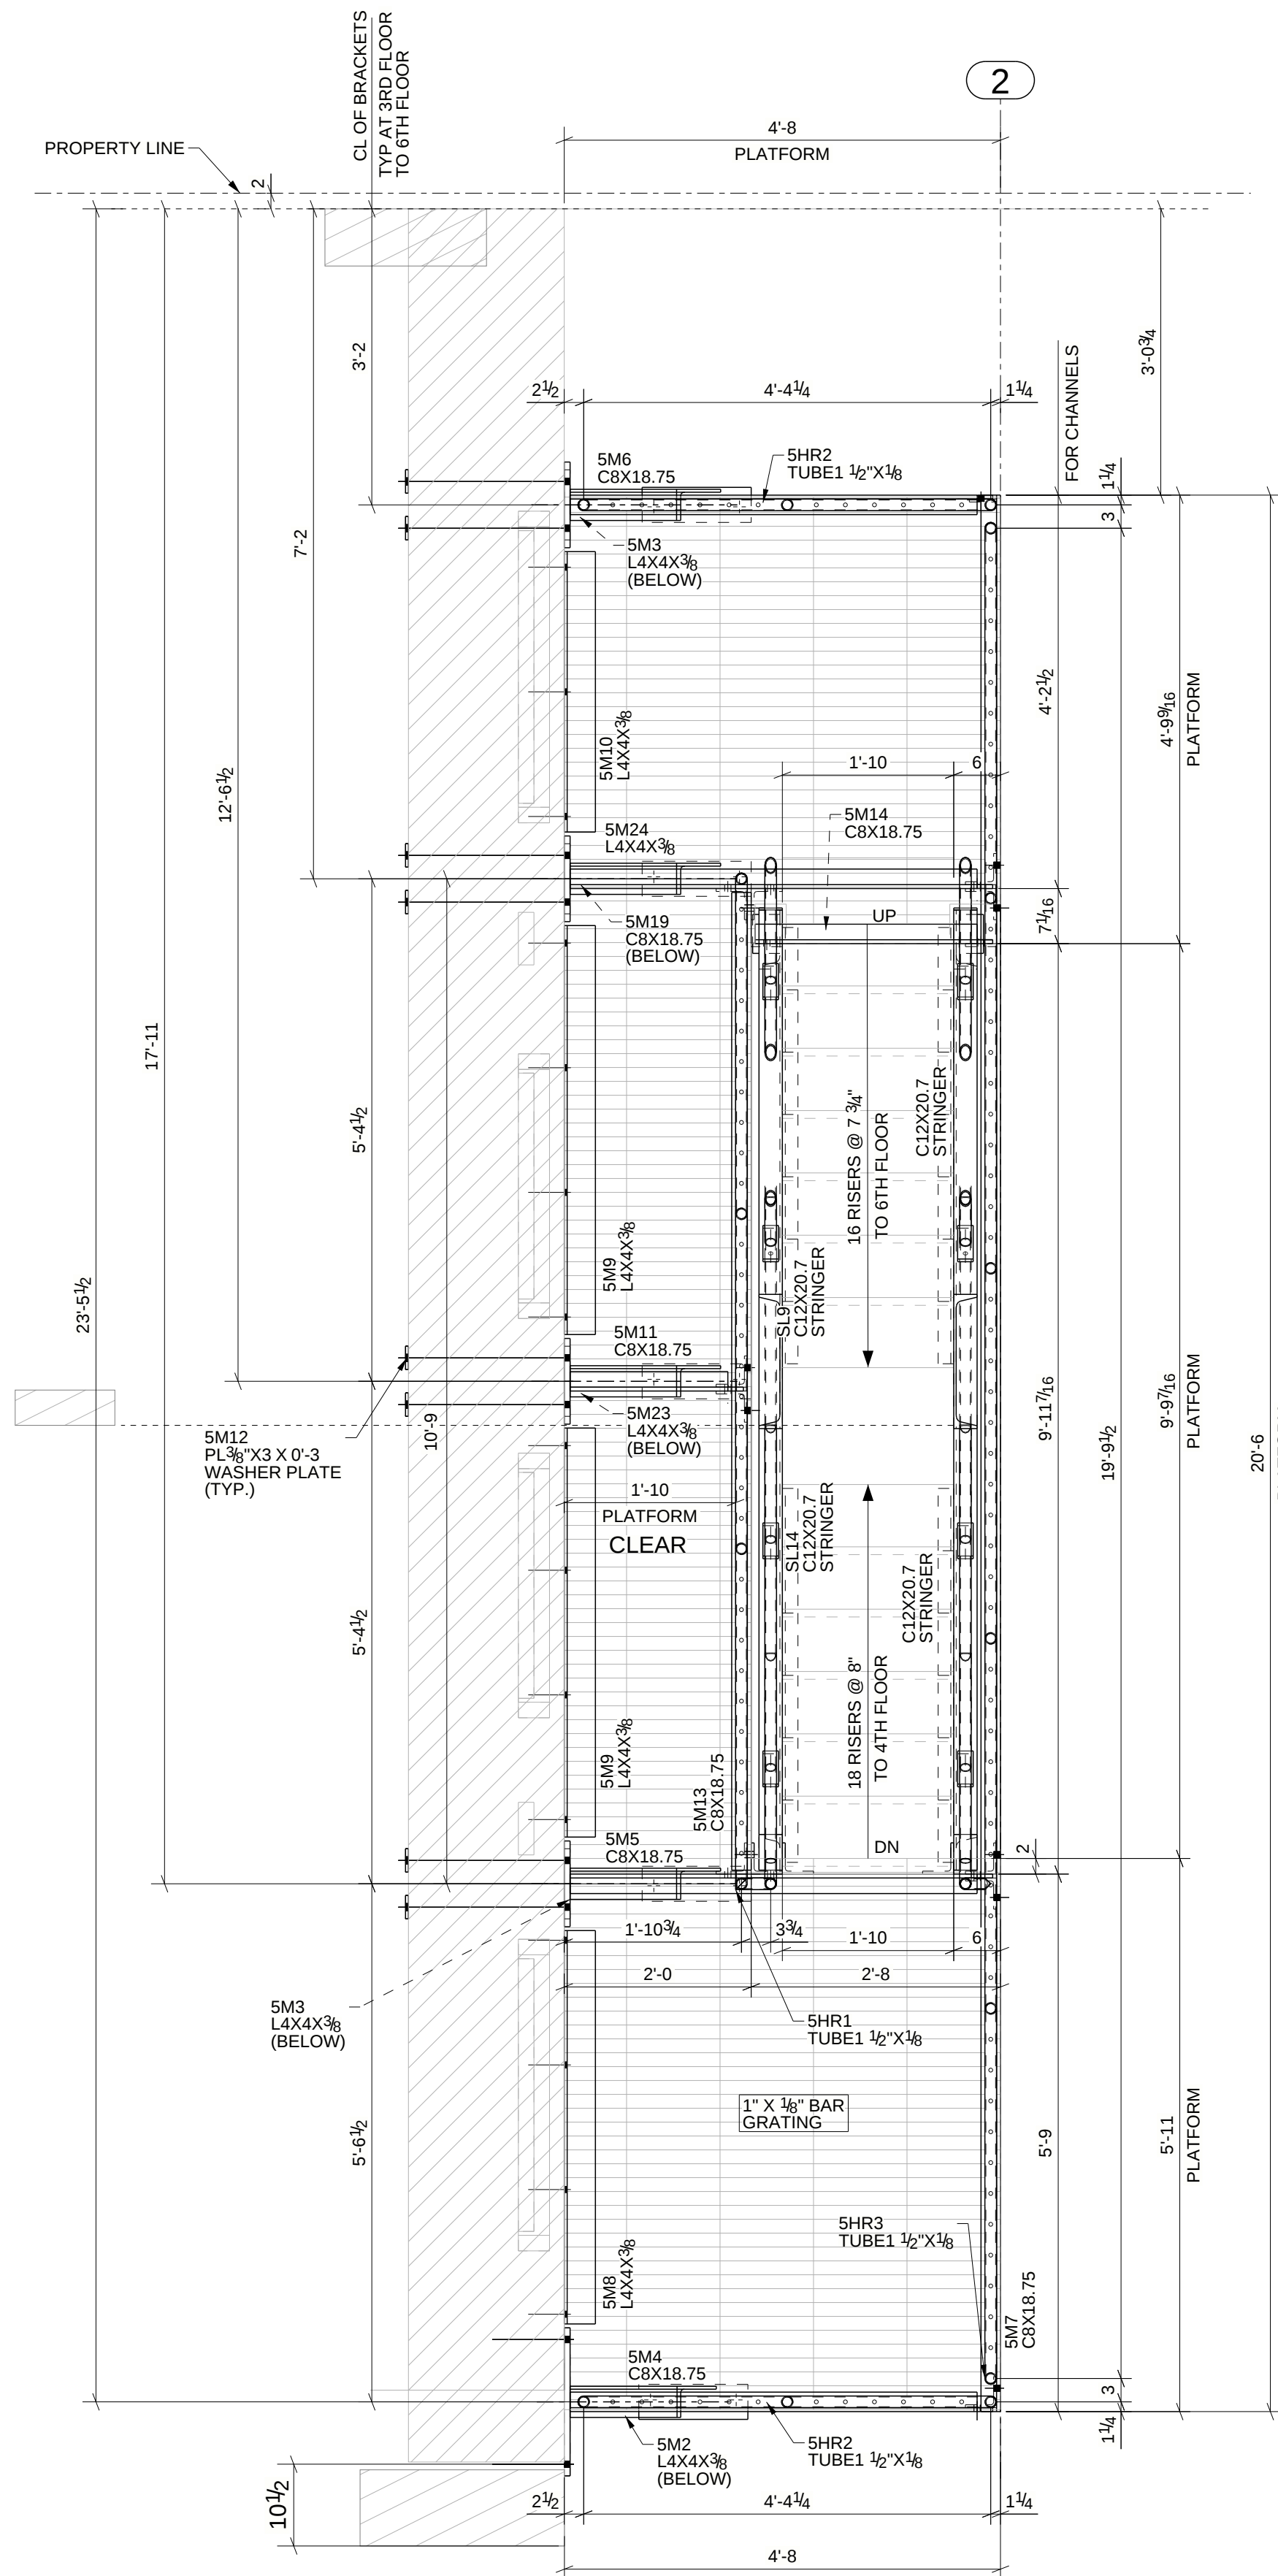

5TH FLOOR NEW PLATFORM AND
BAR GRATING WITH GUARDRAIL PLAN
(Ref : A-101.01)

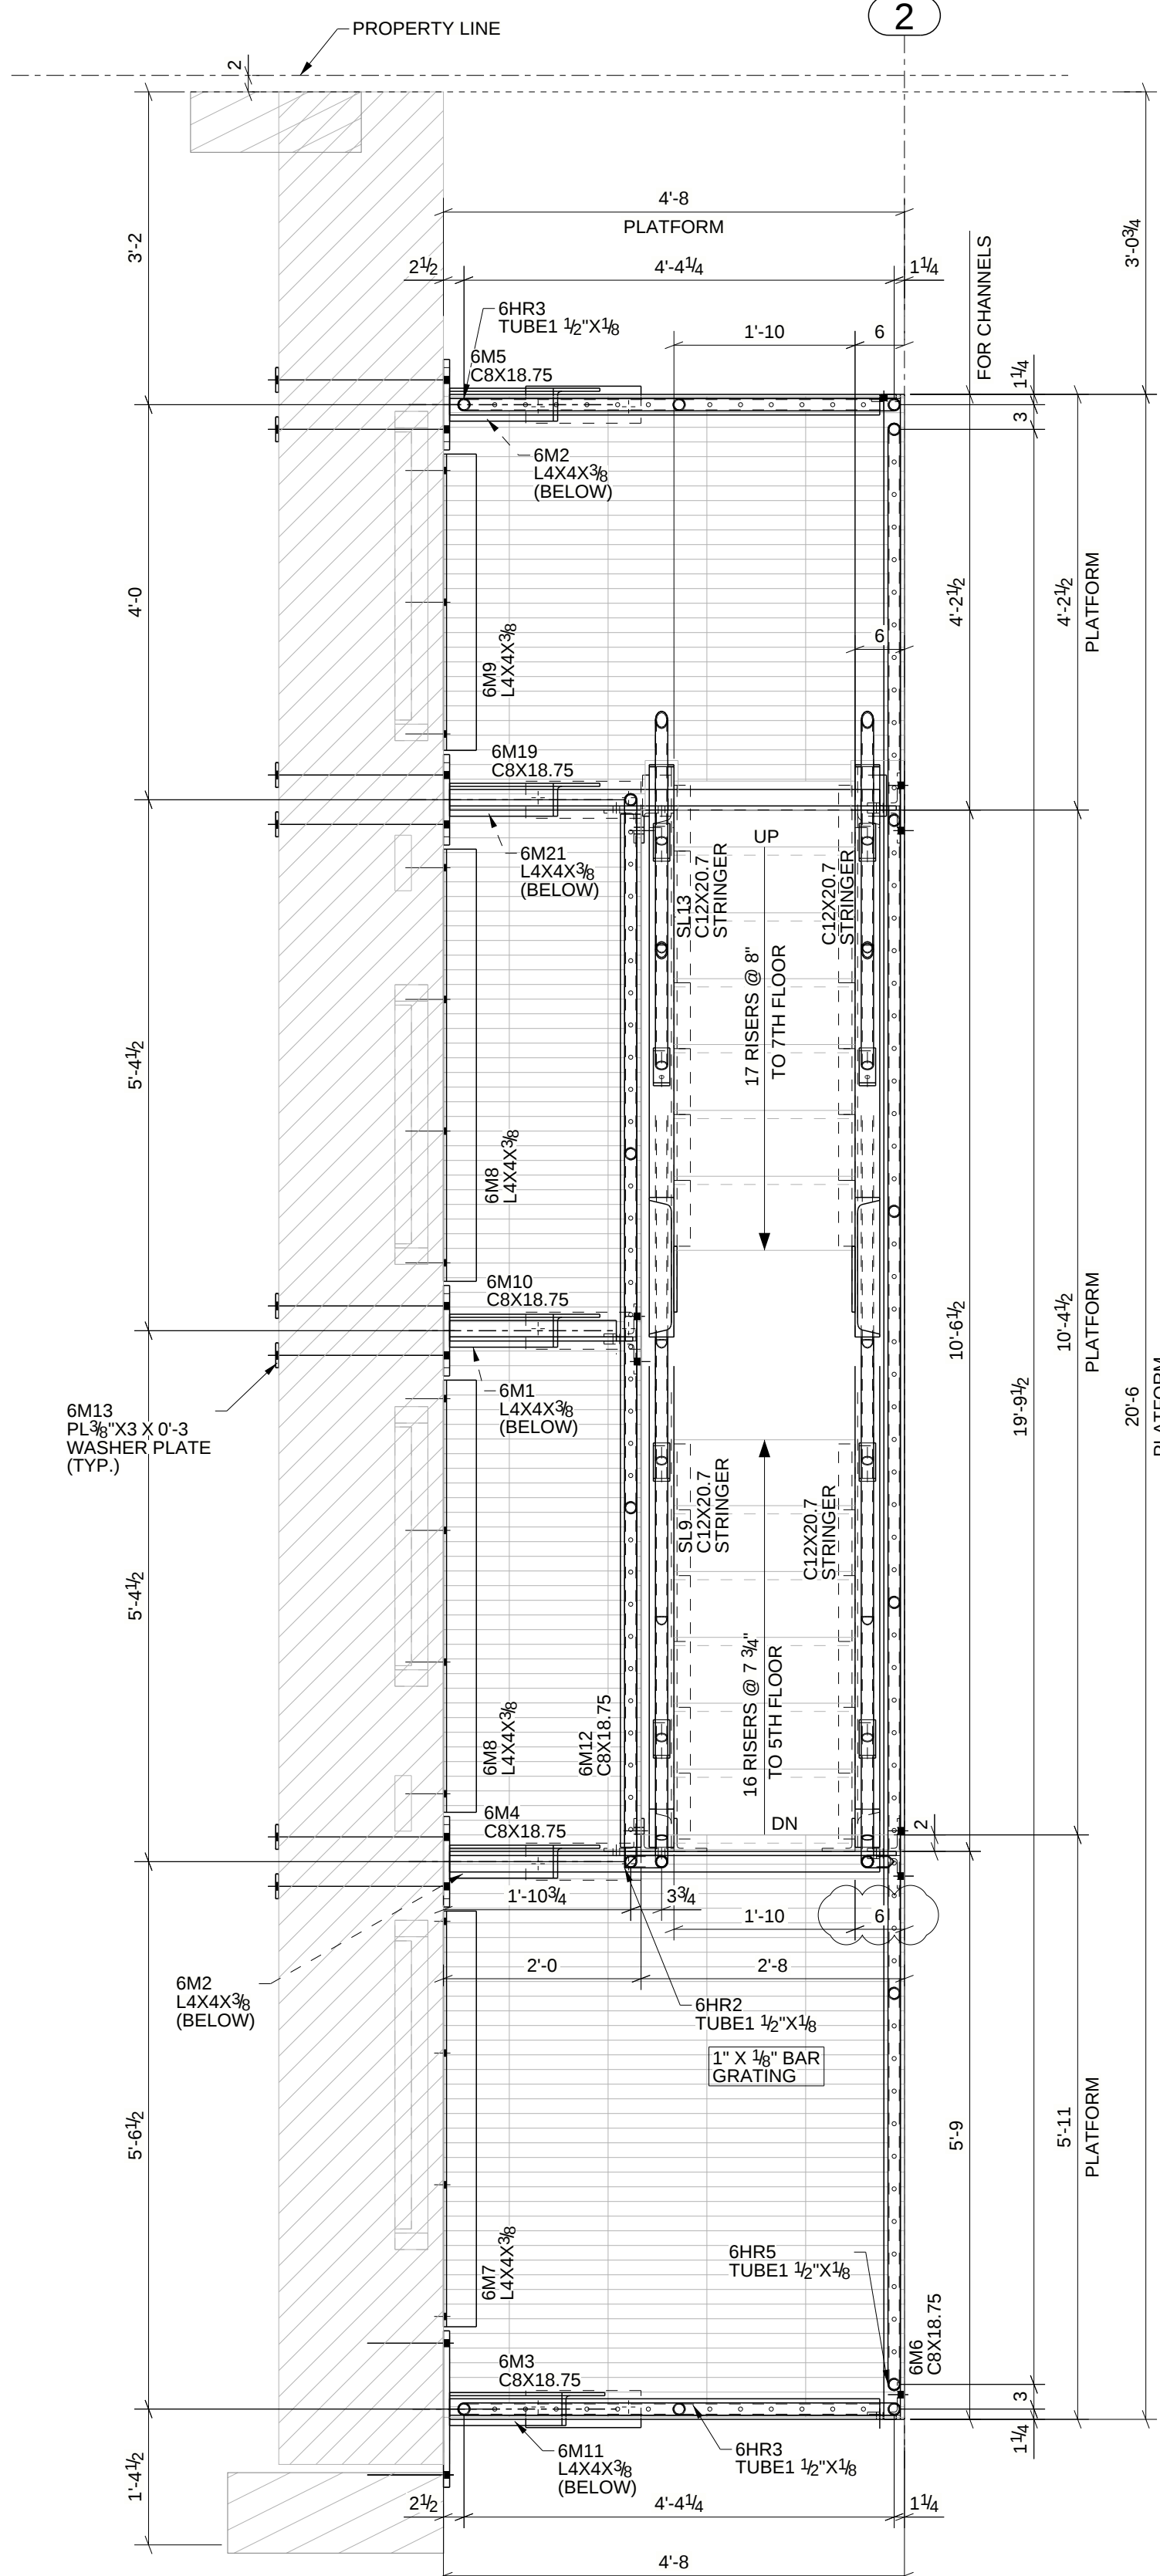

6TH FLOOR NEW PLATFORM AND
BAR GRATING WITH GUARDRAIL PLAN
(Ref : A-101.01)

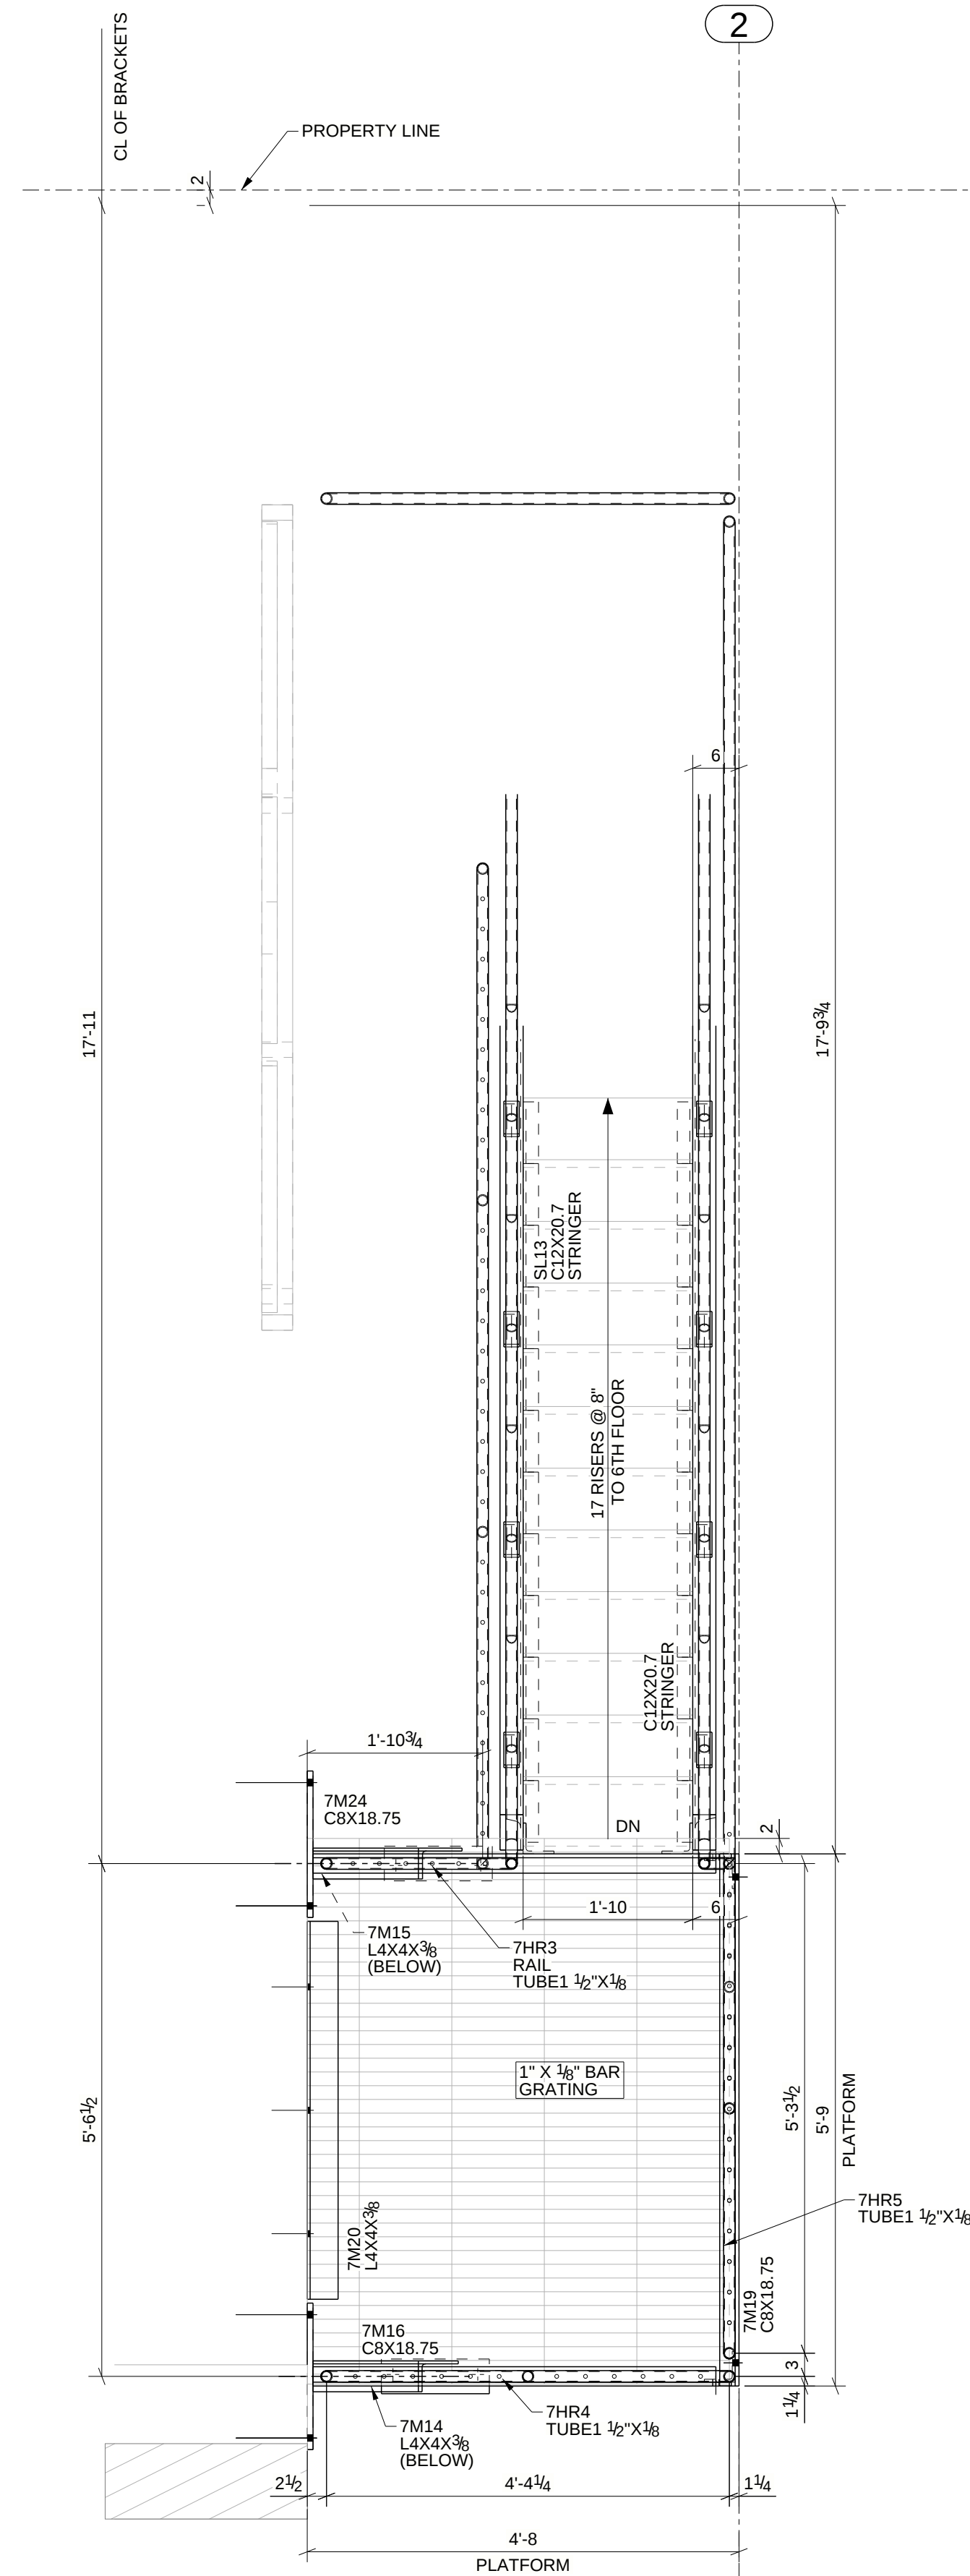

7TH FLOOR NEW PLATFORM AND
BAR GRATING WITH GUARDRAIL PLAN
(Ref : A-101.01)

: ALL EXPOSED STEEL AND HARDWARE ARE
HOT DIPPED GALVANIZED