
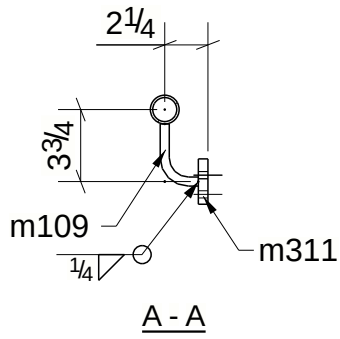
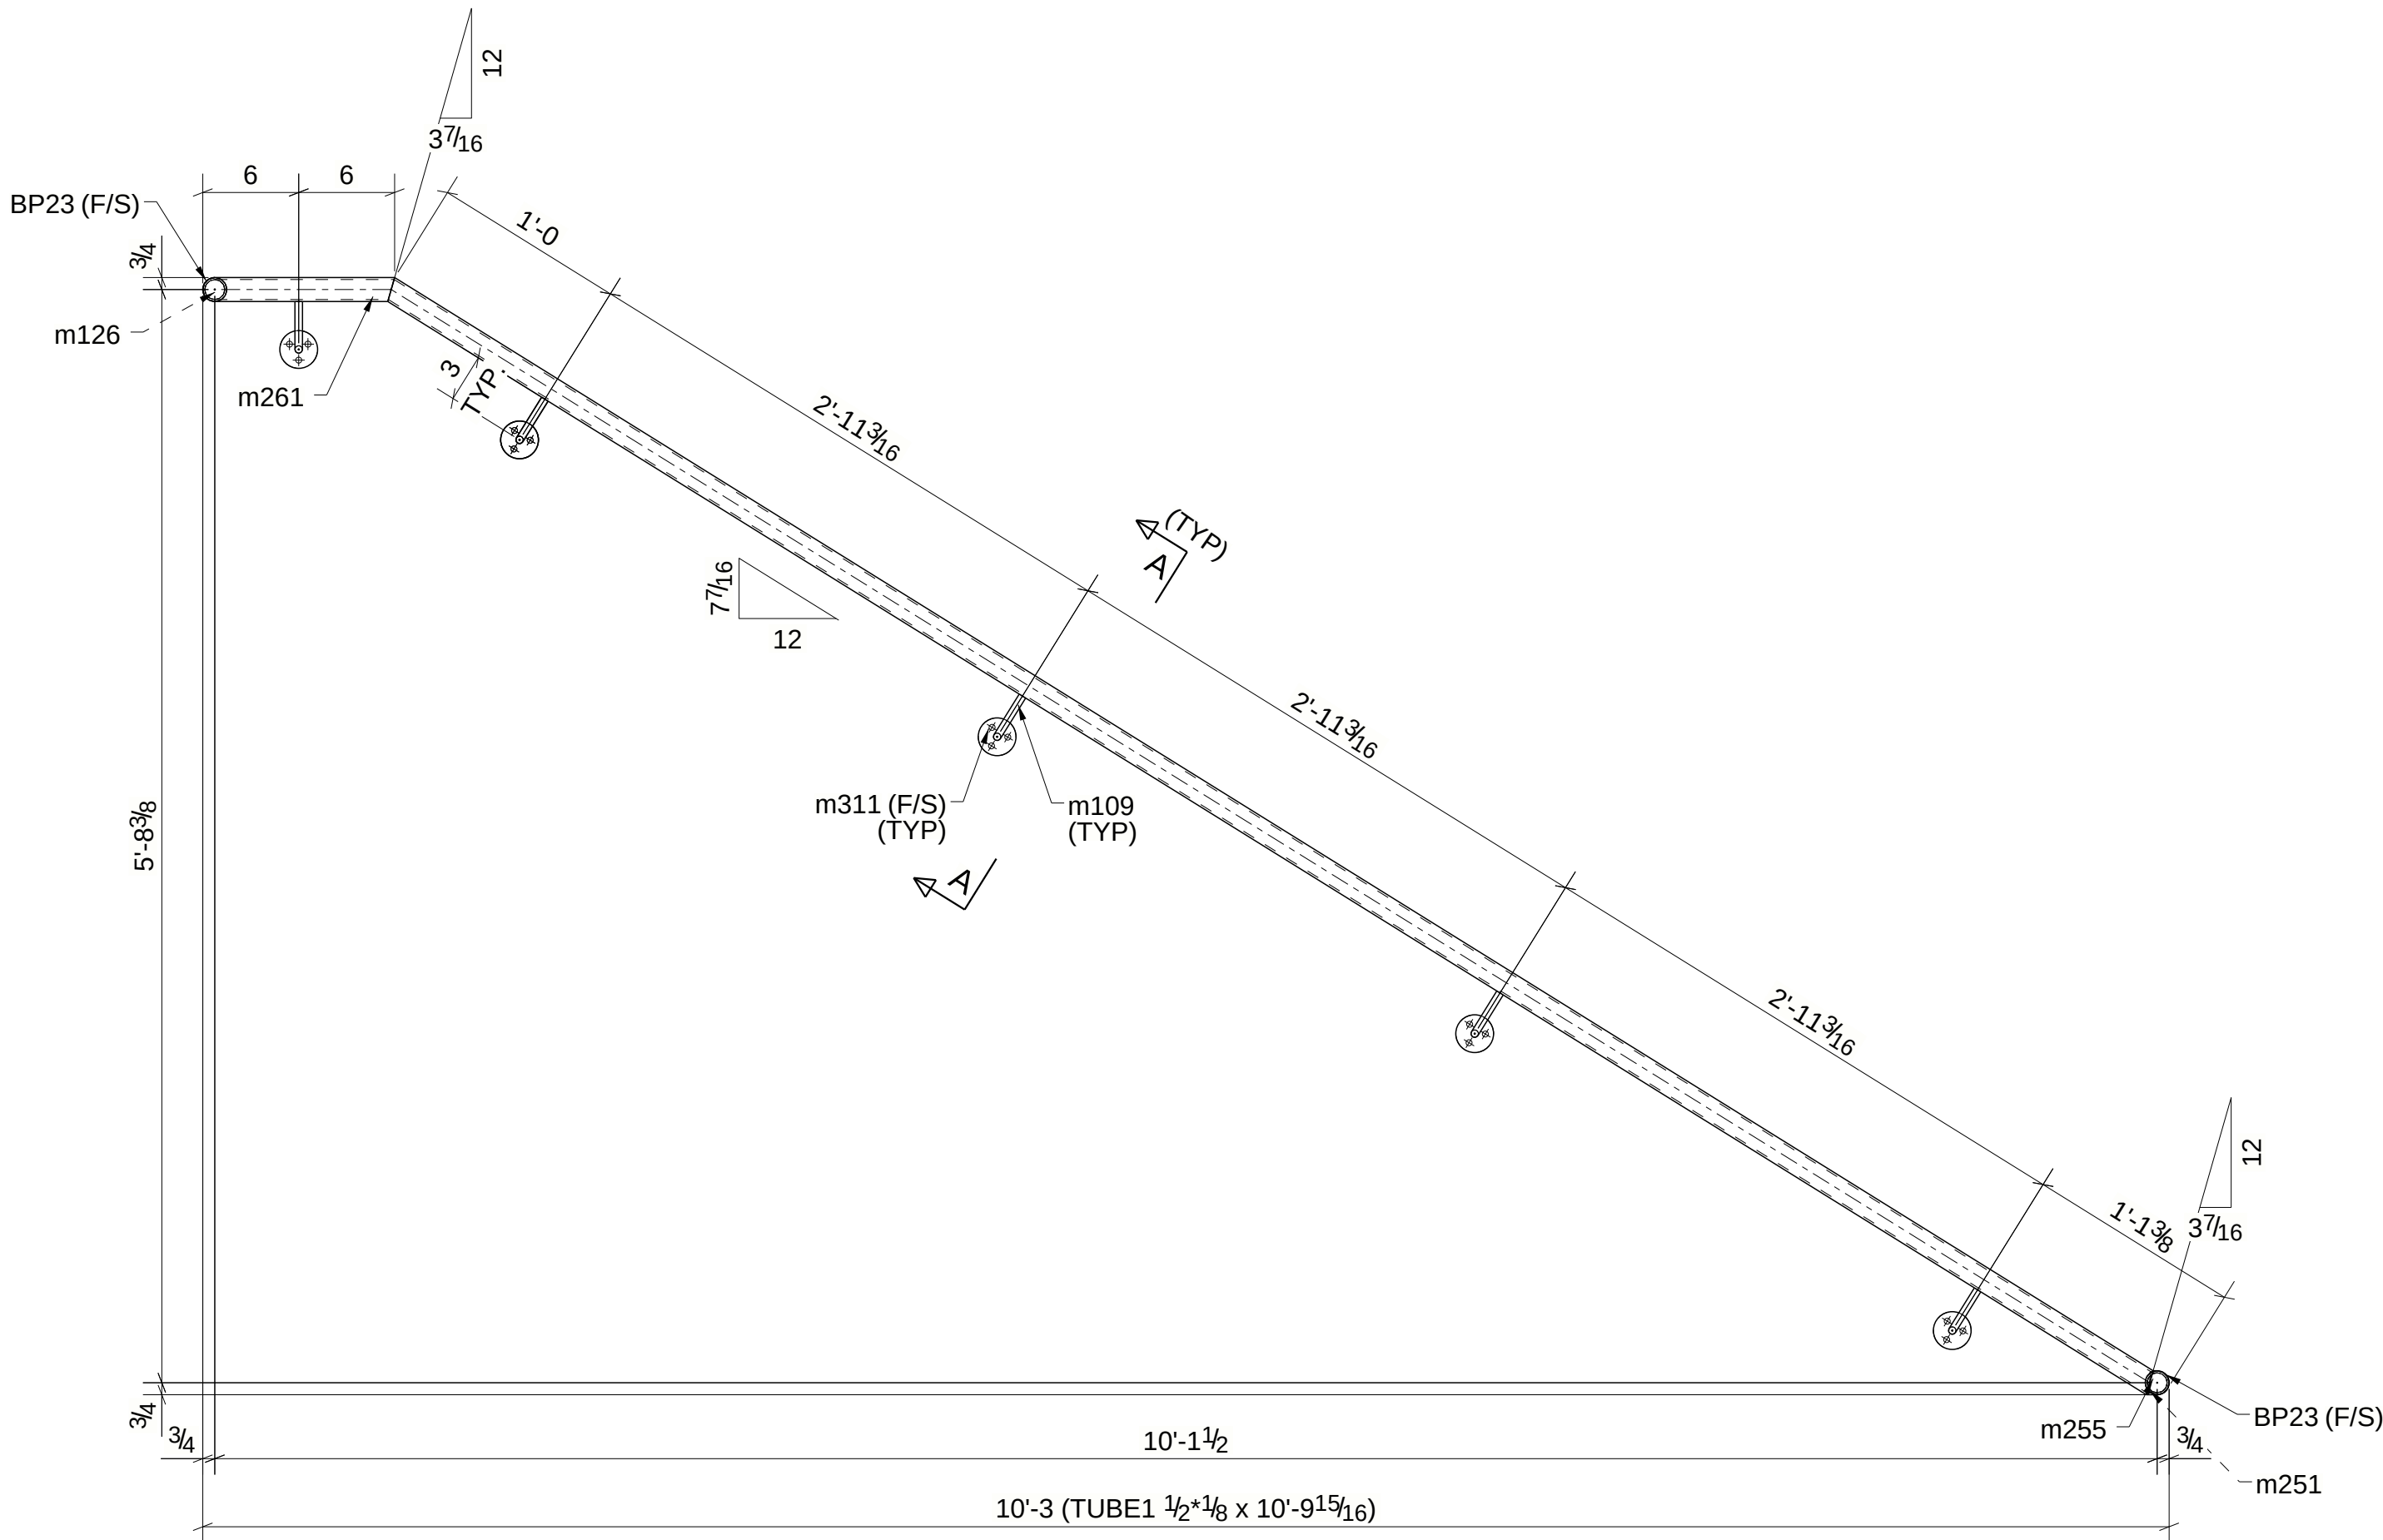


TOTAL QTY.	UNIT QTY.	DIAMETER	TYPE	LENGTH	SITE / WORKSHOP
------------	-----------	----------	------	--------	-----------------

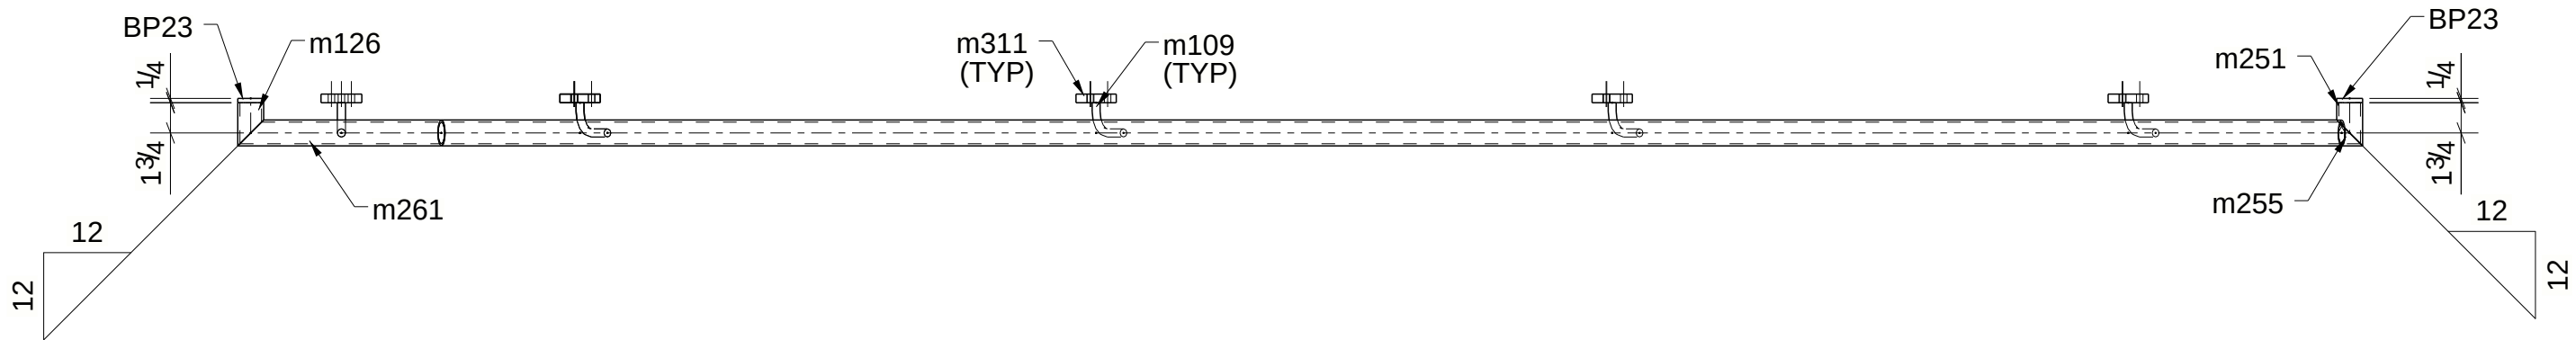

BILL OF MATERIAL								
QTY	ASSEMBLY MARK	PIECE MARK	TYPE	SIZE	LENGTH	WEIGHT	FINISH	GRADE
	HR19			RAIL				
1			RO	TUBE1 1/2"x1/8"	10'-9 15/16"	18.9		A53
2		BP23		FL1/4"x1 1/2"	0'-1 1/2"	0.2		A36
6		m109		0 BOI	0'-4 1/4"	1.1		A36
1		m126		TUBE1 1/2"x1/8"	0'-2 1/2"	0.3		A53
1		m251		TUBE1 1/2"x1/8"	0'-2 1/2"	0.3		A53
1		m255		TUBE1 1/2"x1/8"	0'-1 1/2"	0.0		A53
1		m261		TUBE1 1/2"x1/8"	1'-0"	1.6		A53
6		m311		D2 3/8"	0'-0 1/2"	3.6		A36
18	SHOP BOLTS			3/8"Ø A307 BOLT	0'-1 1/4"			
TOTAL						26.1		

ALL WELDS ARE GRIND SMOOTH

ONE - RAIL - HR19