


TOTAL QTY.	UNIT QTY.	DIAMETER	TYPE	LENGTH	SITE / WORKSHOP
6		3/4"	A325N_TC	2"	Site
6		3/4"	A325N_TC	2 1/4"	Site

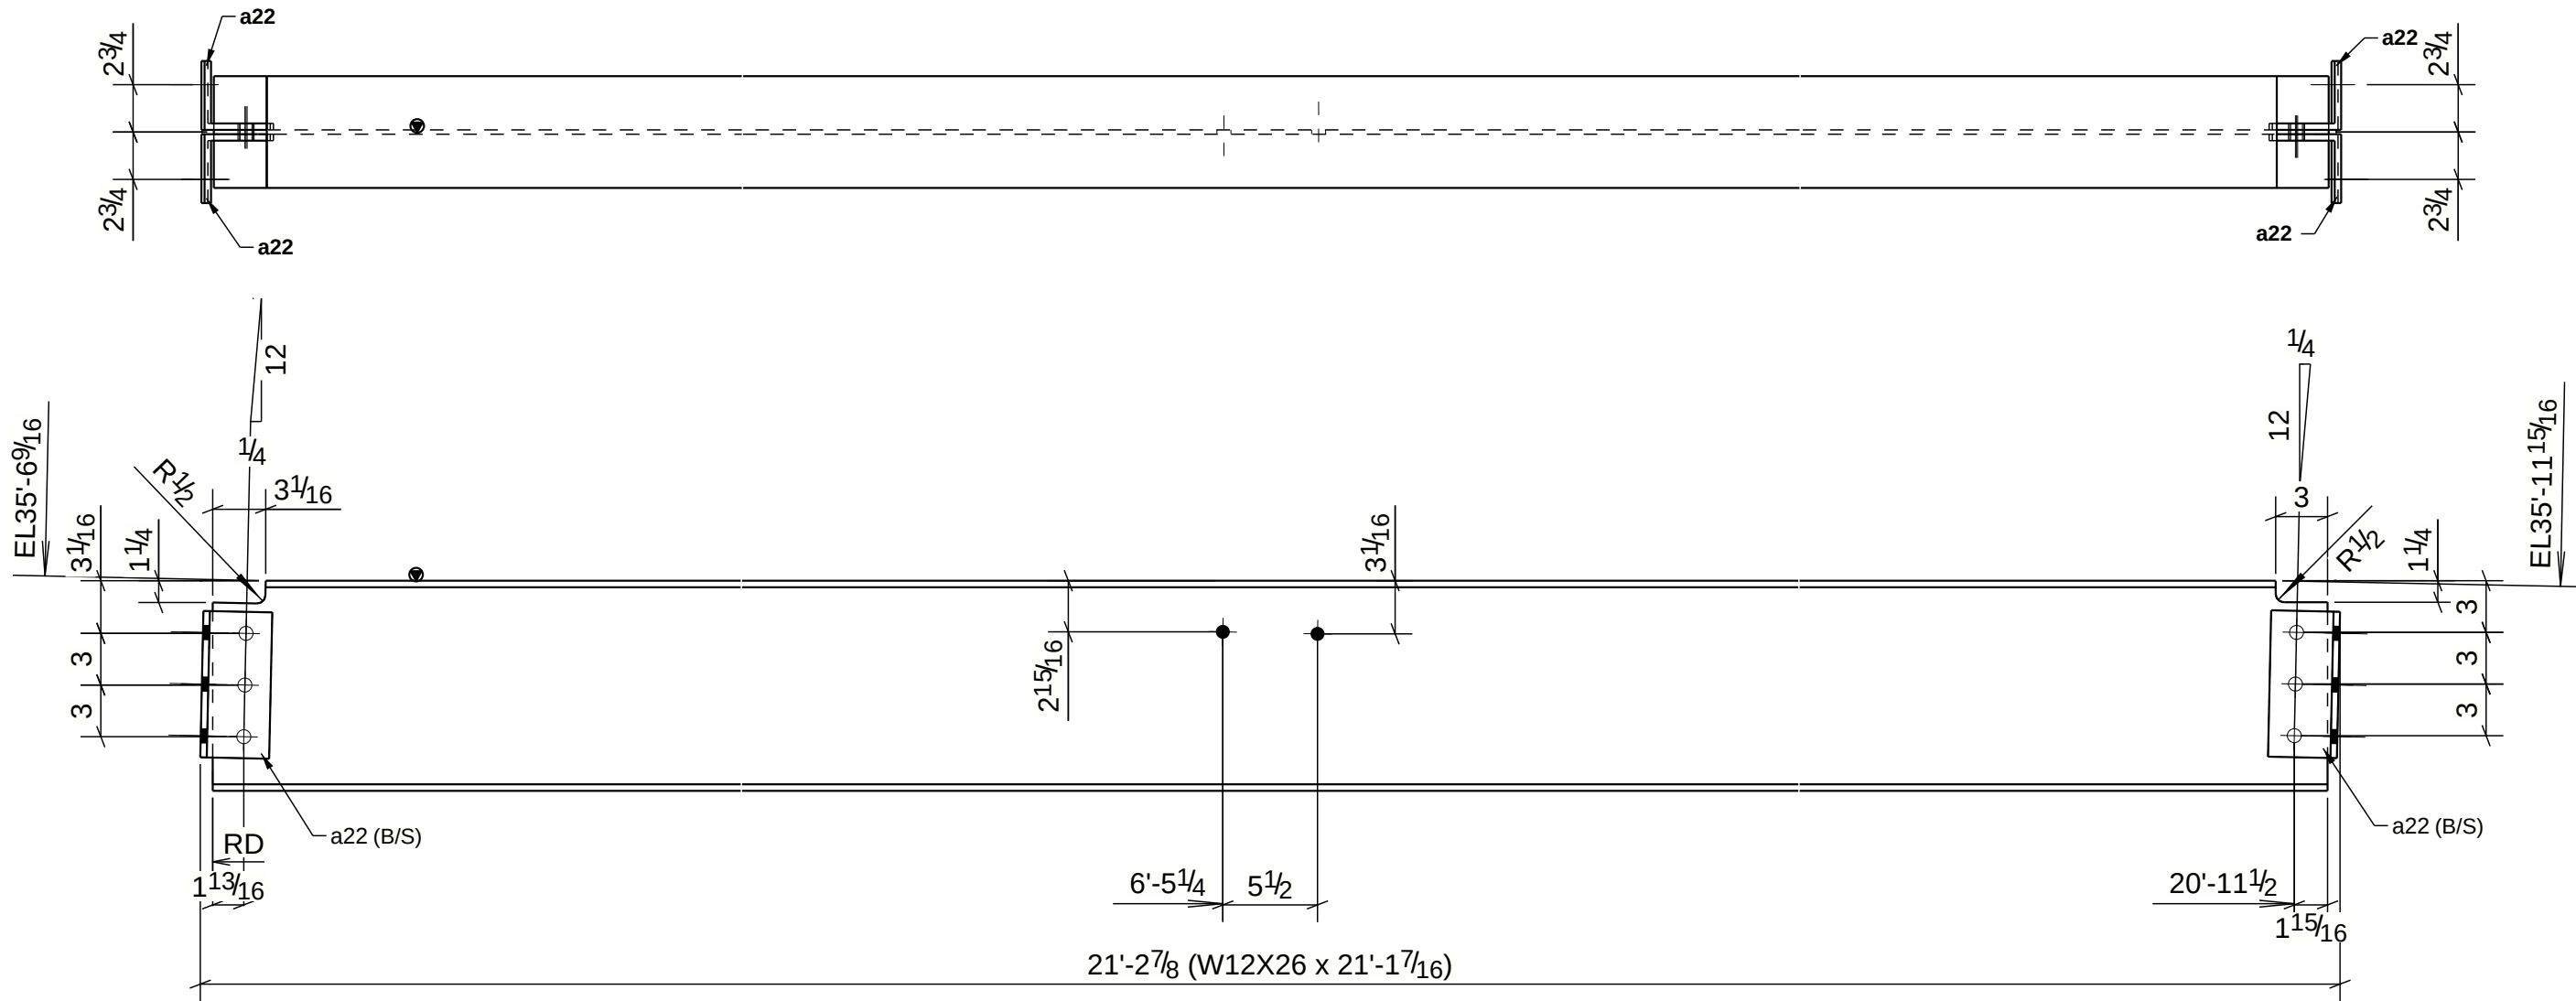

ONE - BEAM - 1B54

BILL OF MATERIAL

BILL OF MATERIAL								
QTY	ASSEMBLY MARK	PIECE MARK	TYPE	SIZE	LENGTH	WEIGHT	FINISH	GRADE
Tekla structures	1B54			BEAM				
	1		I	W12X26	21'-1 7/16"	549.8		A992
	4	a22		L4X4X3/8	0'-8 1/2"	27.6		A36
	6	SHOP BOLTS		3/4"Ø A325N_TC BOLT	0'-2"			
TOTAL						577.4		