


TOTAL QTY.	UNIT QTY.	DIAMETER	TYPE	LENGTH	SITE / WORKSHOP
------------	-----------	----------	------	--------	-----------------

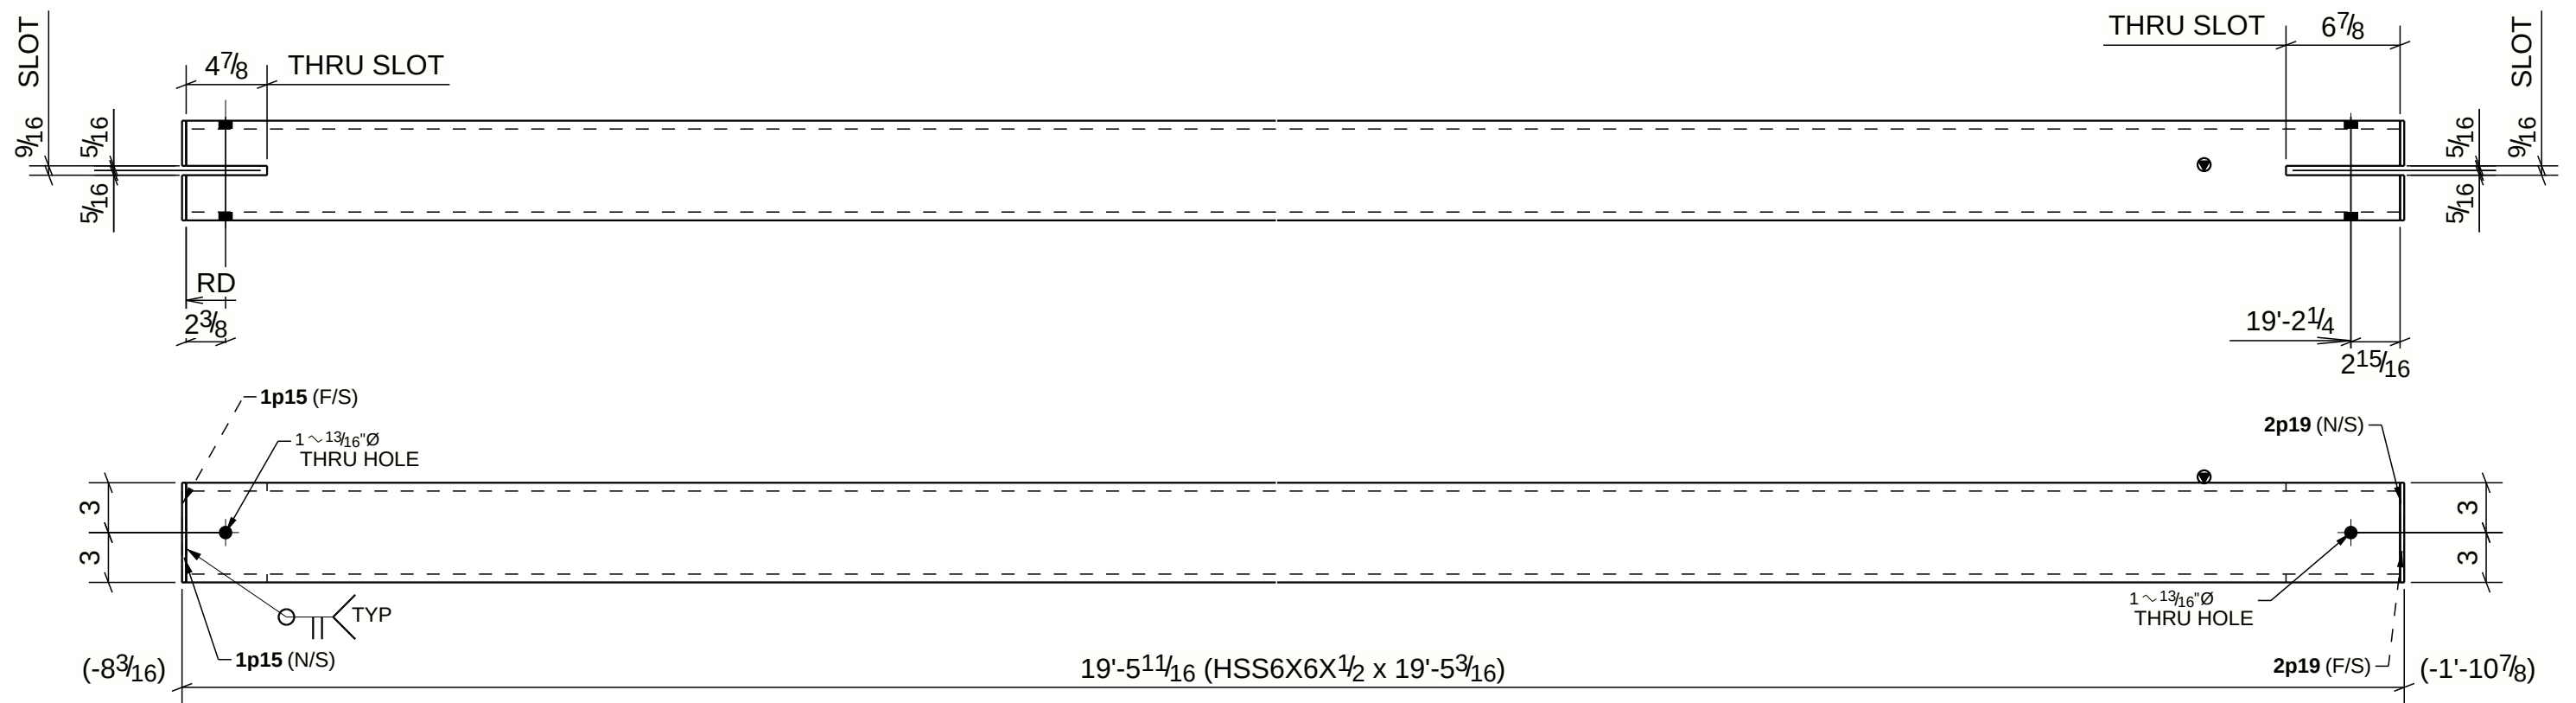

2 - BEAMS - 1B58

BILL OF MATERIAL

QTY	ASSEMBLY MARK	PIECE MARK	TYPE	SIZE	LENGTH	WEIGHT	FINISH	GRADE
Tekla structures	1B58			BEAM				
2			M	HSS6X6X1/2	19'-5 3/16"	1288.3		A500-GR.B
4		1p15		PL1/4"X2 11/16"	0'-6"	4.6		A36
4		2p19		PL1/4"X2 11/16"	0'-6"	4.6		A36
TOTAL						1297.6		