



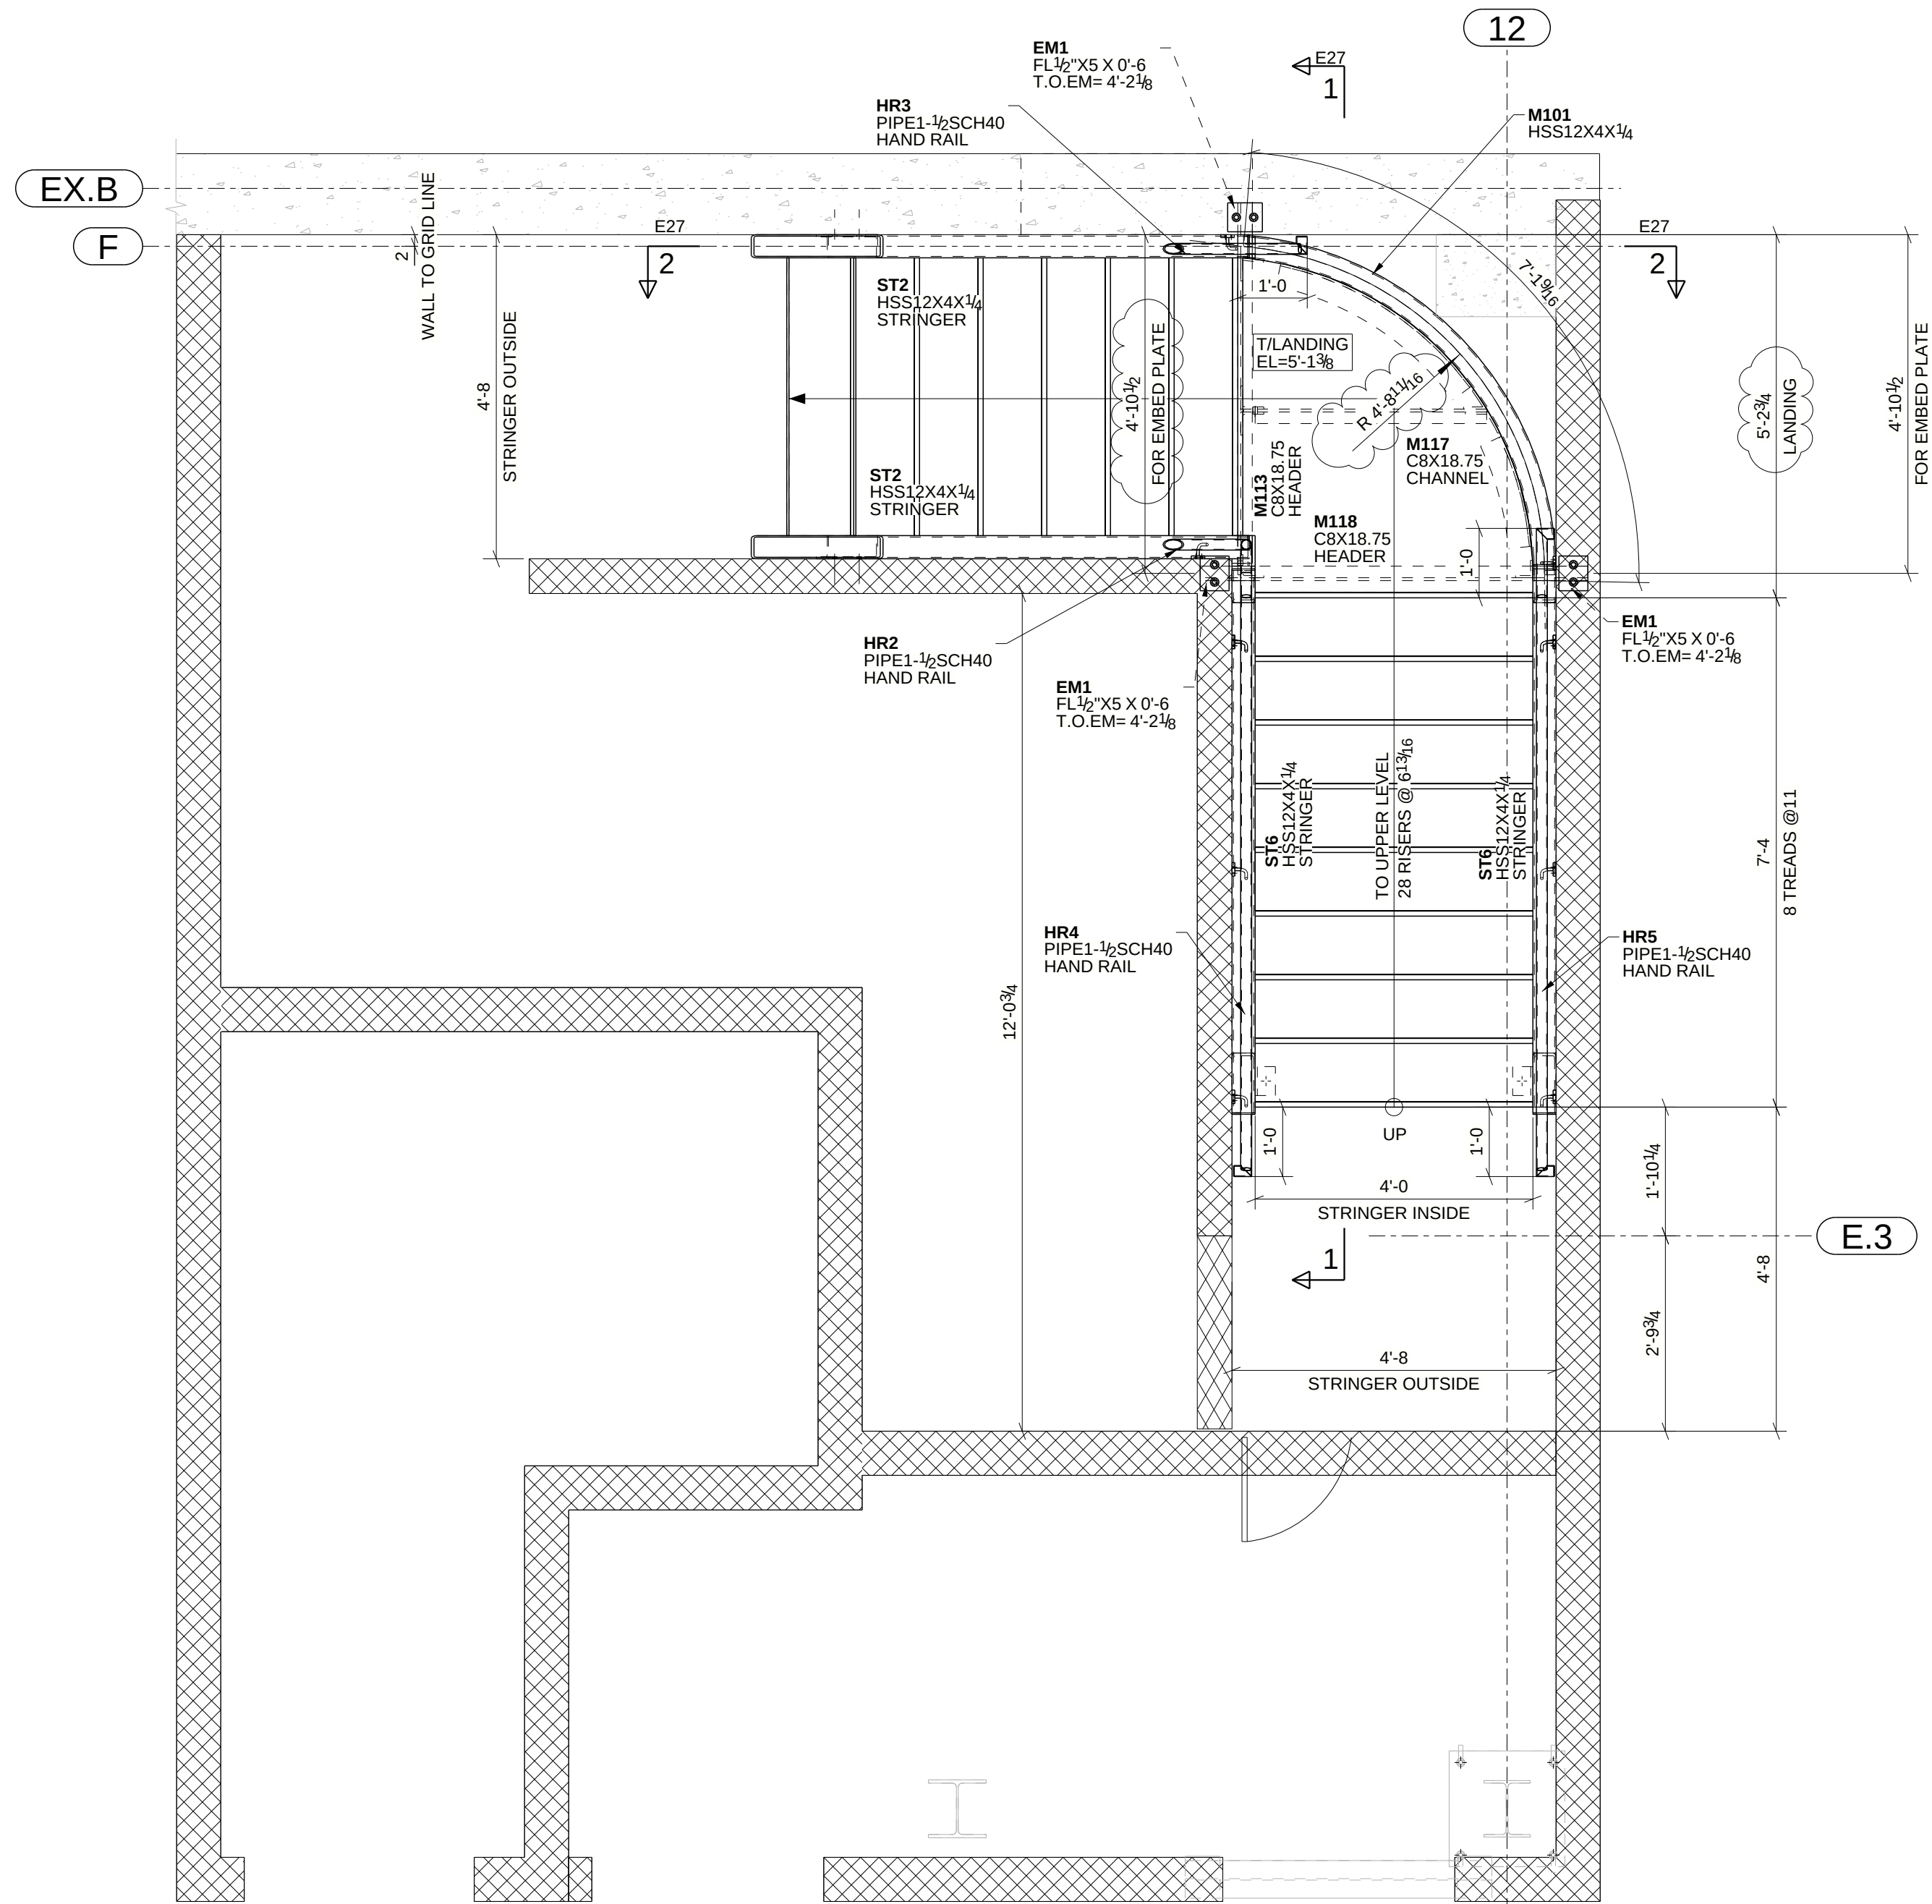

STAIR-2 LOWER LEVEL FRAMING PLAN
(Ref : 2/A7.2)

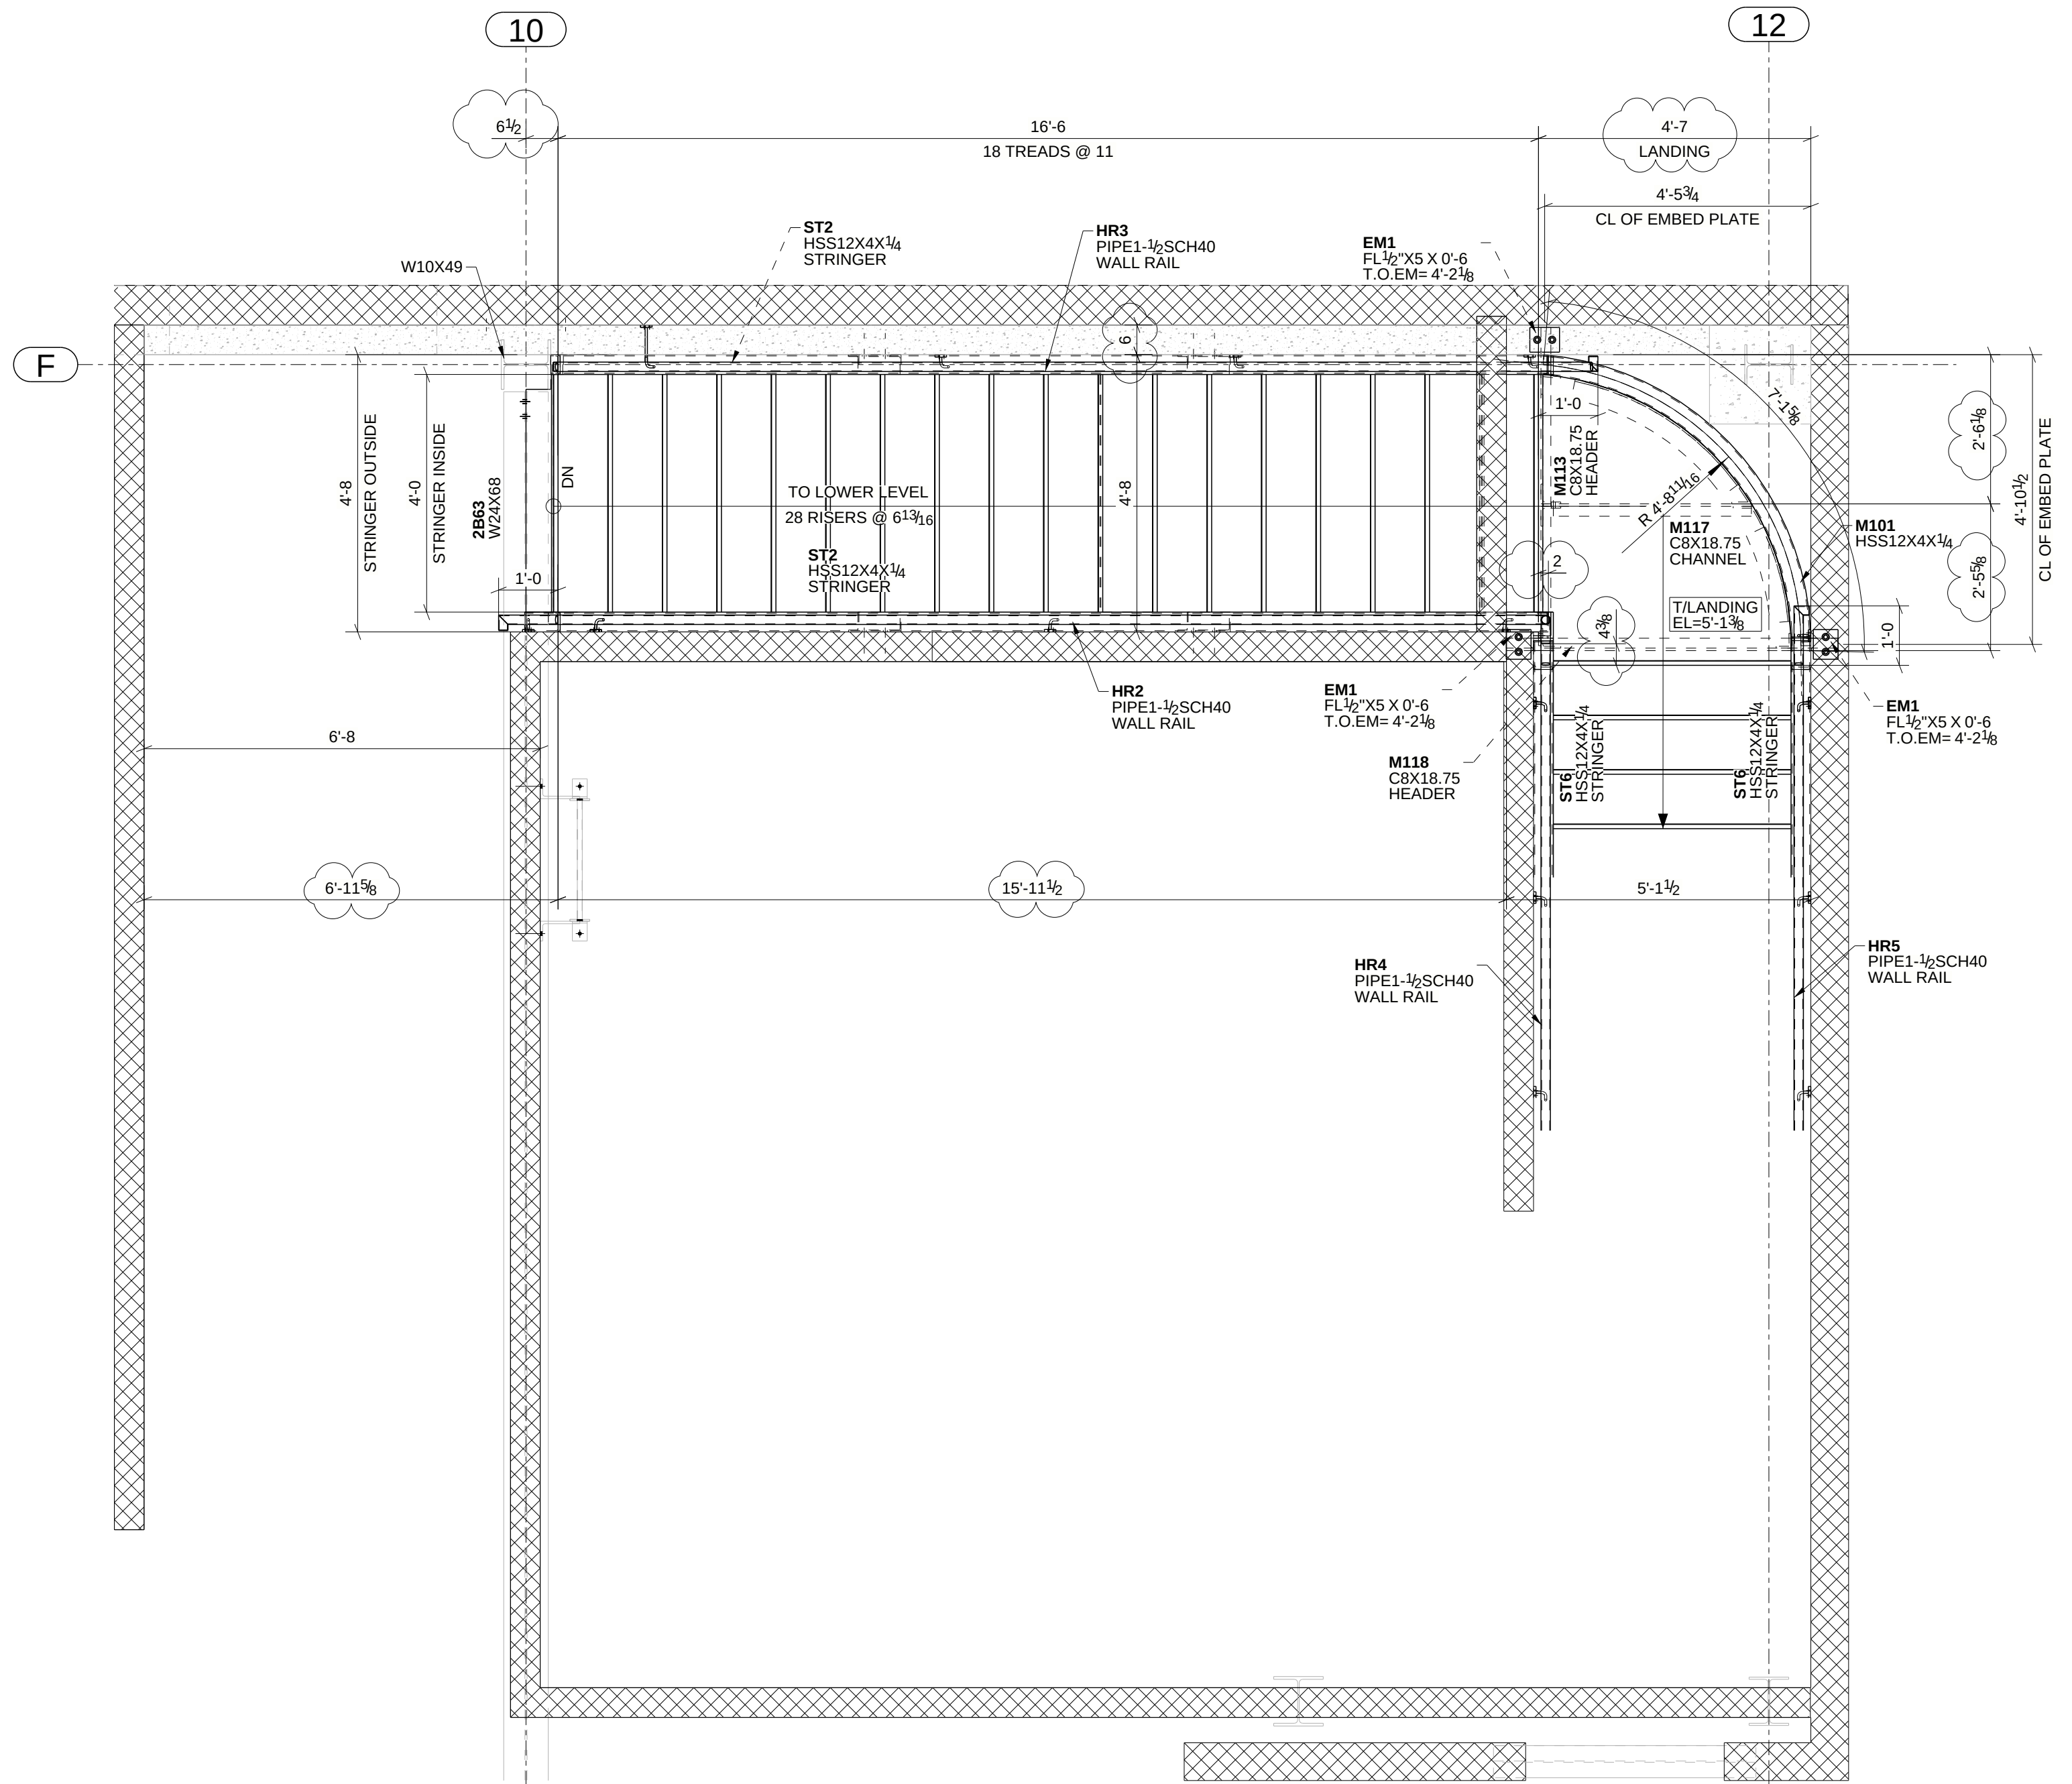

STAIR-2 UPPER LEVEL FRAMING PLAN
(Ref : 3/A7.2)

APPROVER PLEASE VERIFY
1. ALL CLOUDED DIMENSIONS
2. CLOUDED STRINGER RADIUS