

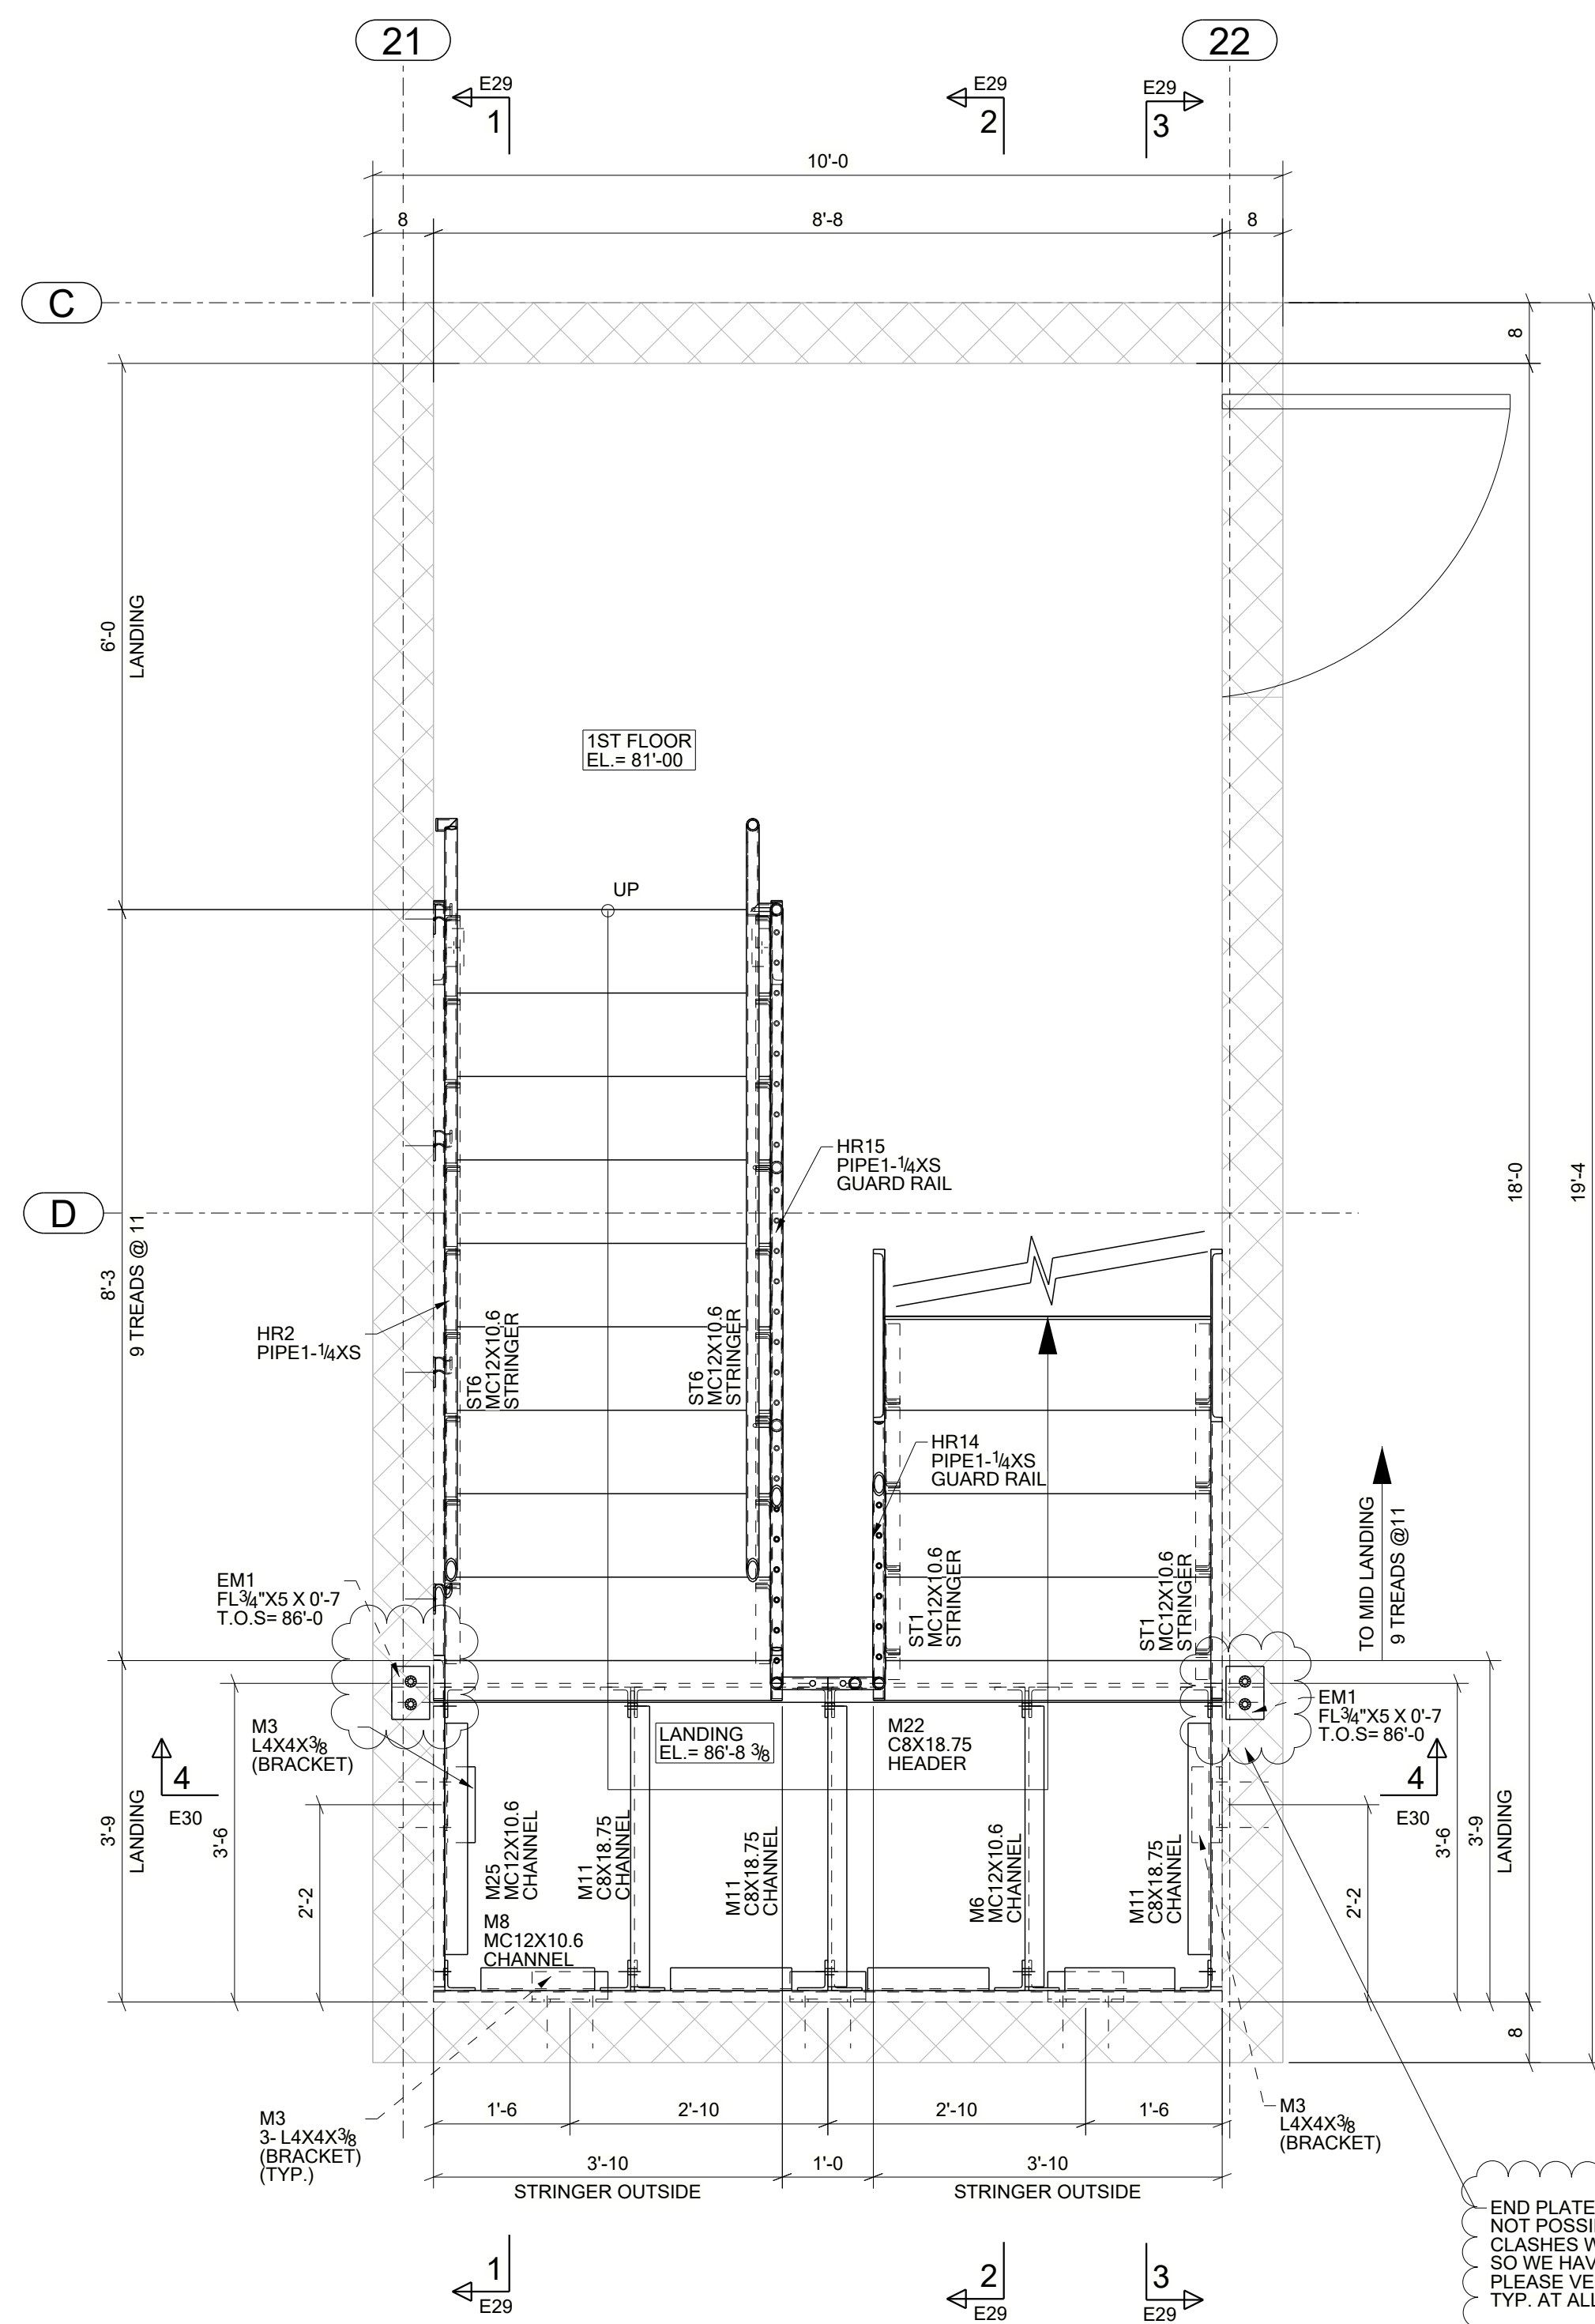


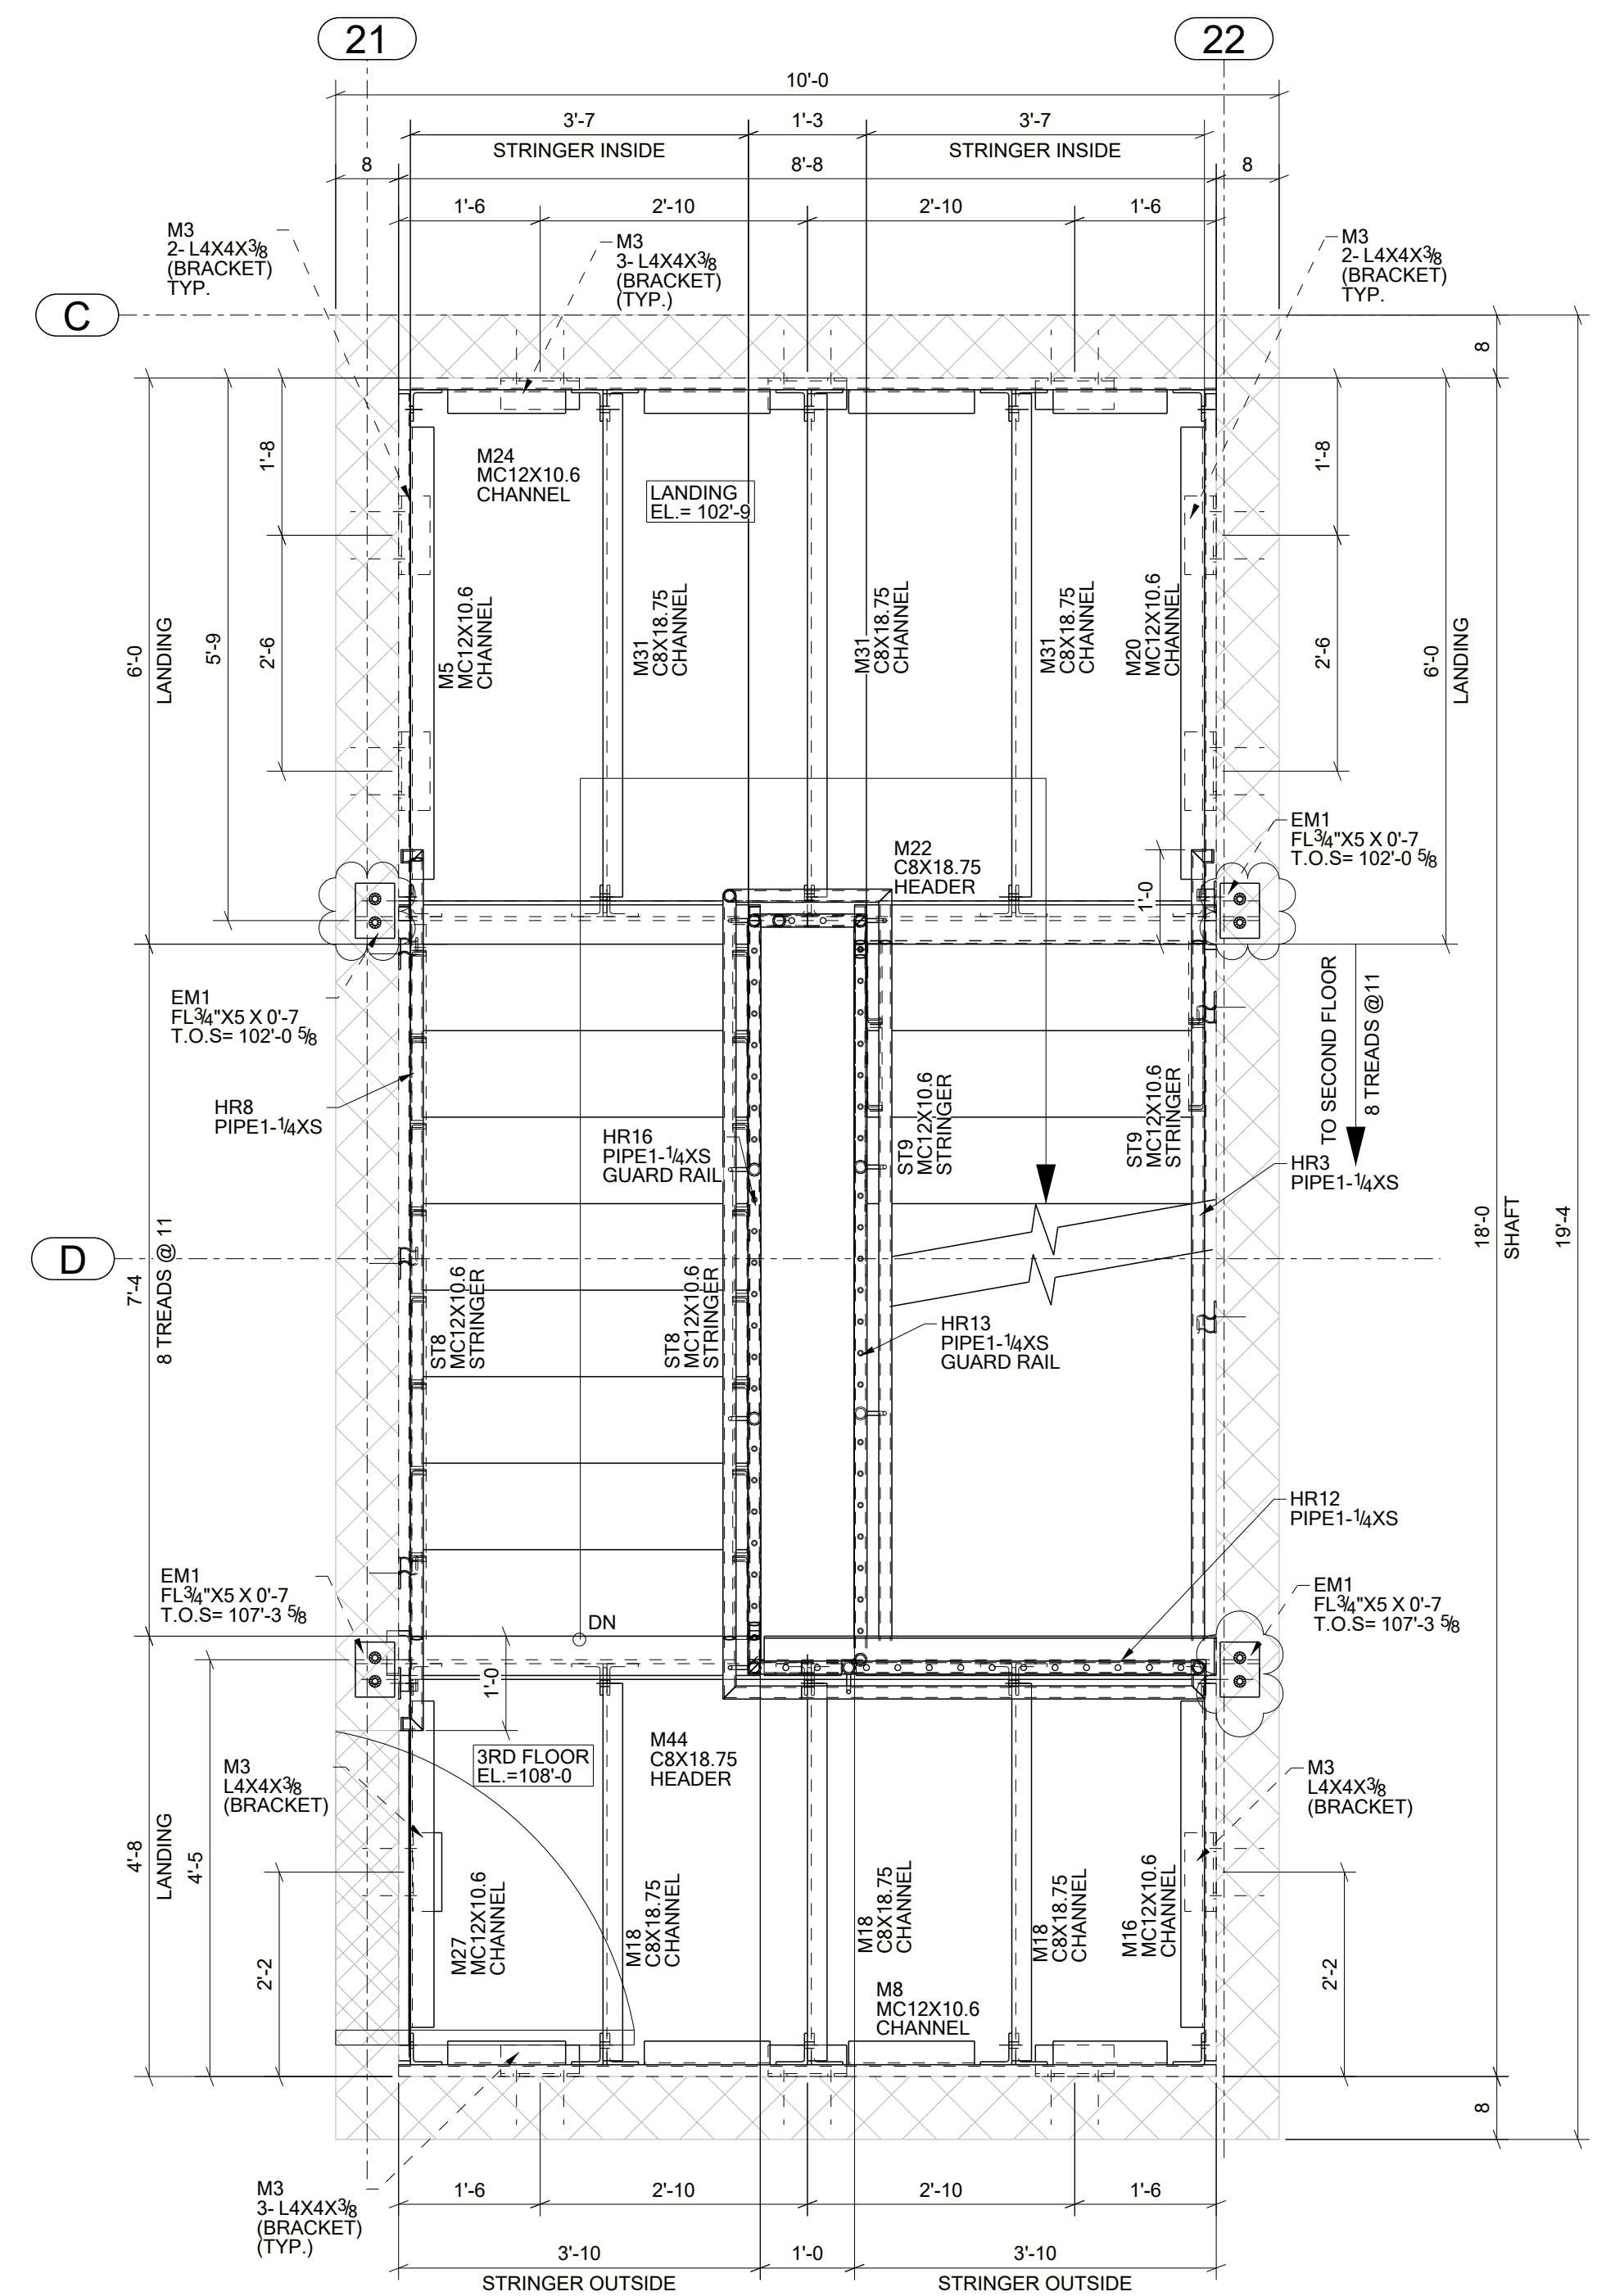

END PLATE CONNECTION IS NOT POSSIBLE BECAUSE ANCHOR ROD CLASHES WITH STRINGER SO WE HAVE KEEP POCKET CONNECTION ONLY PLEASE VERIFY BEFORE FABRICATION. TYP. AT ALL LOCATIONS.

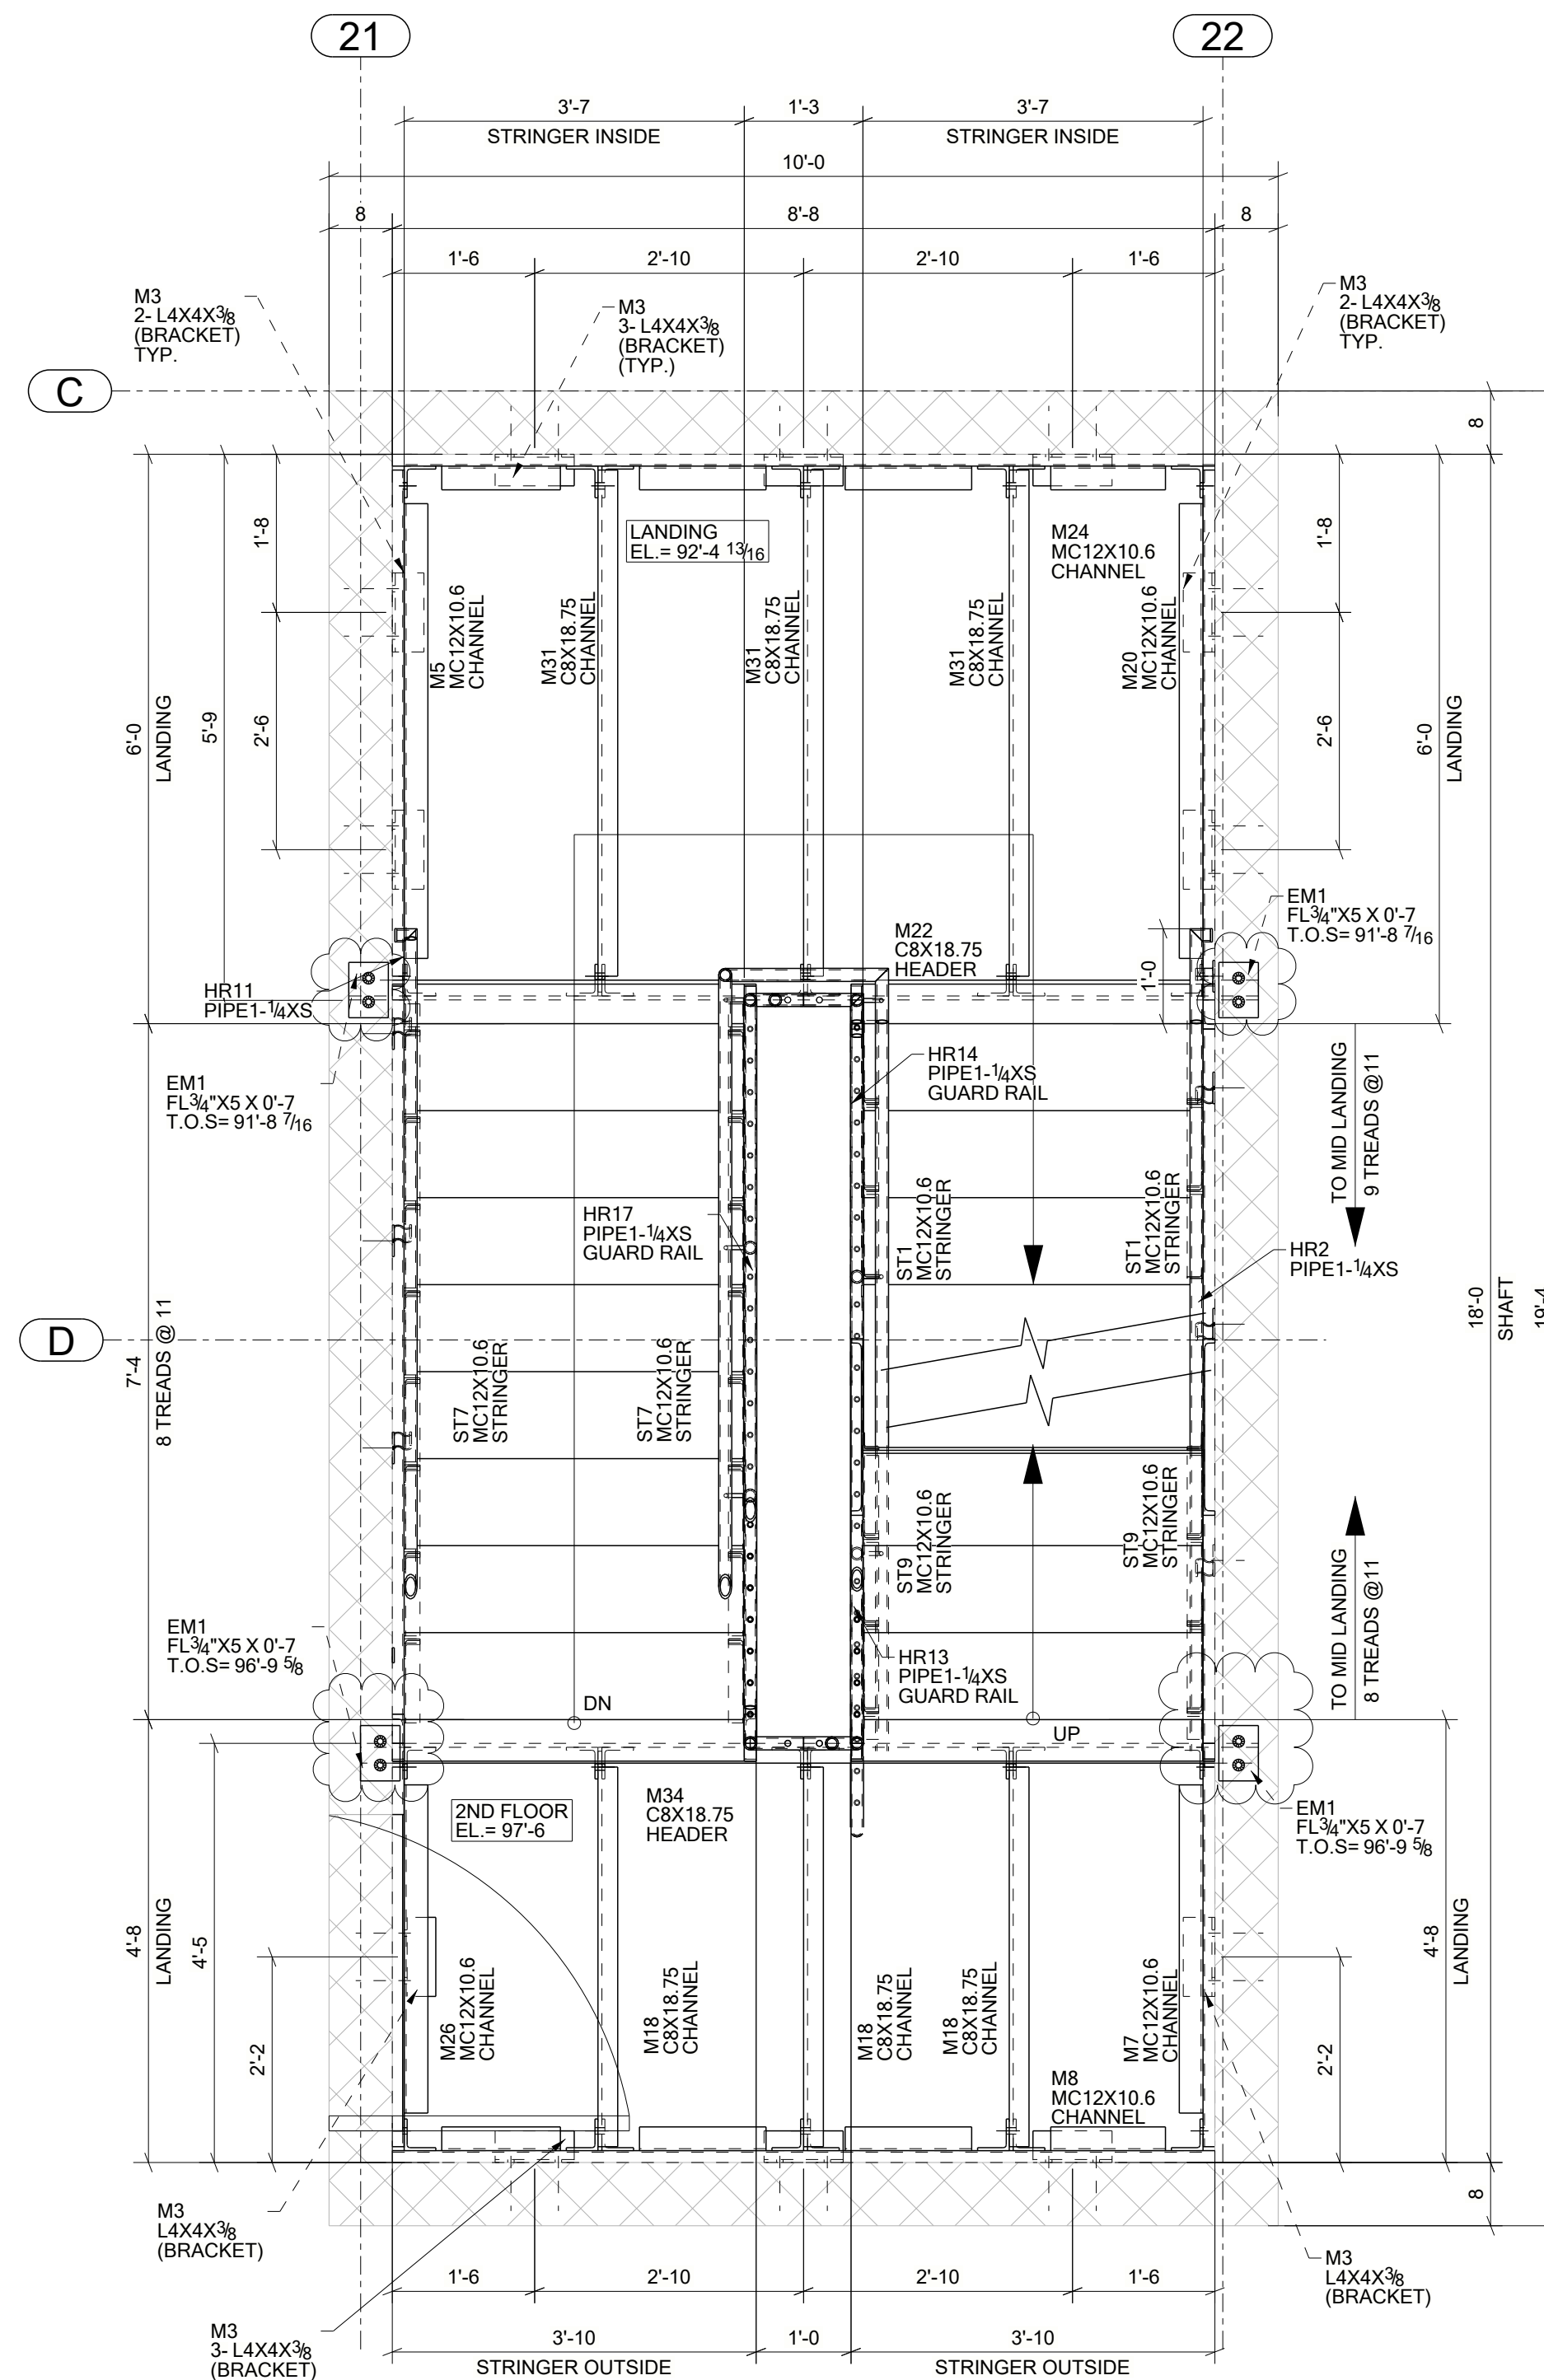

REFER 'E34' FOR CONNECTION DETAILS.

G.C PLEASE VERIFY
1. ALL STAIR DIMENSIONS
2. ALL RAILING PROFILES
BEFORE FABRICATION