
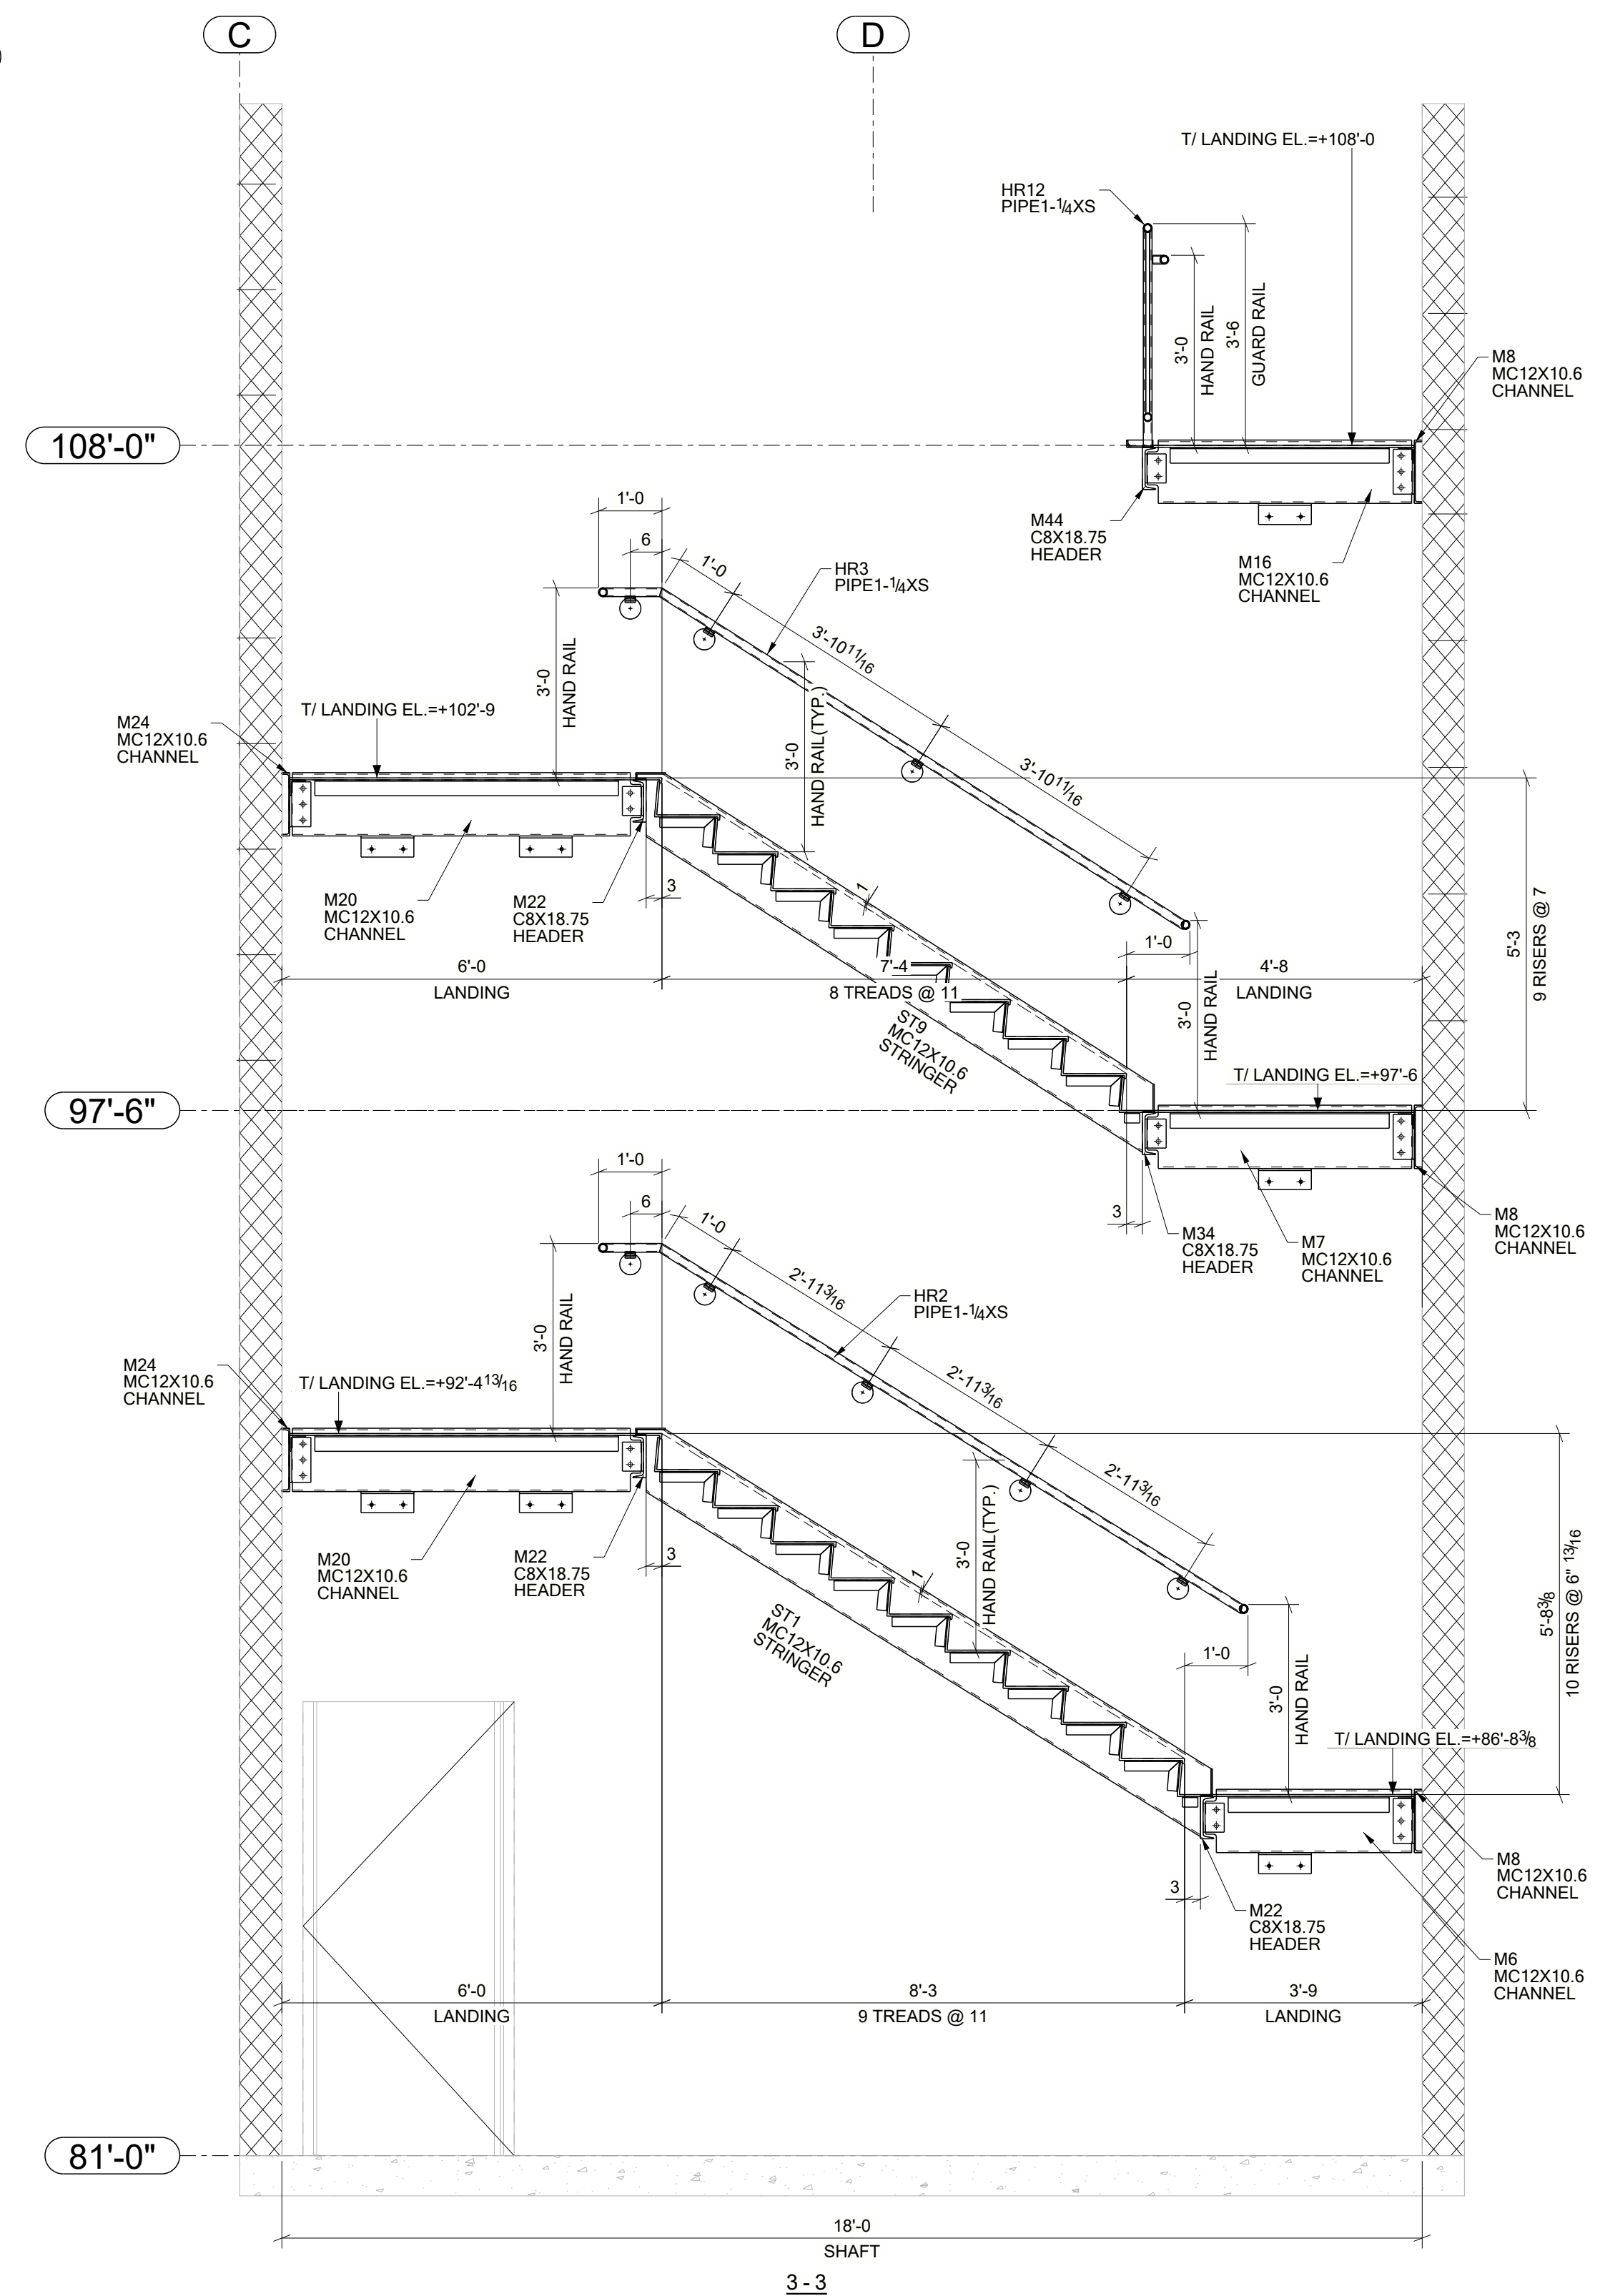
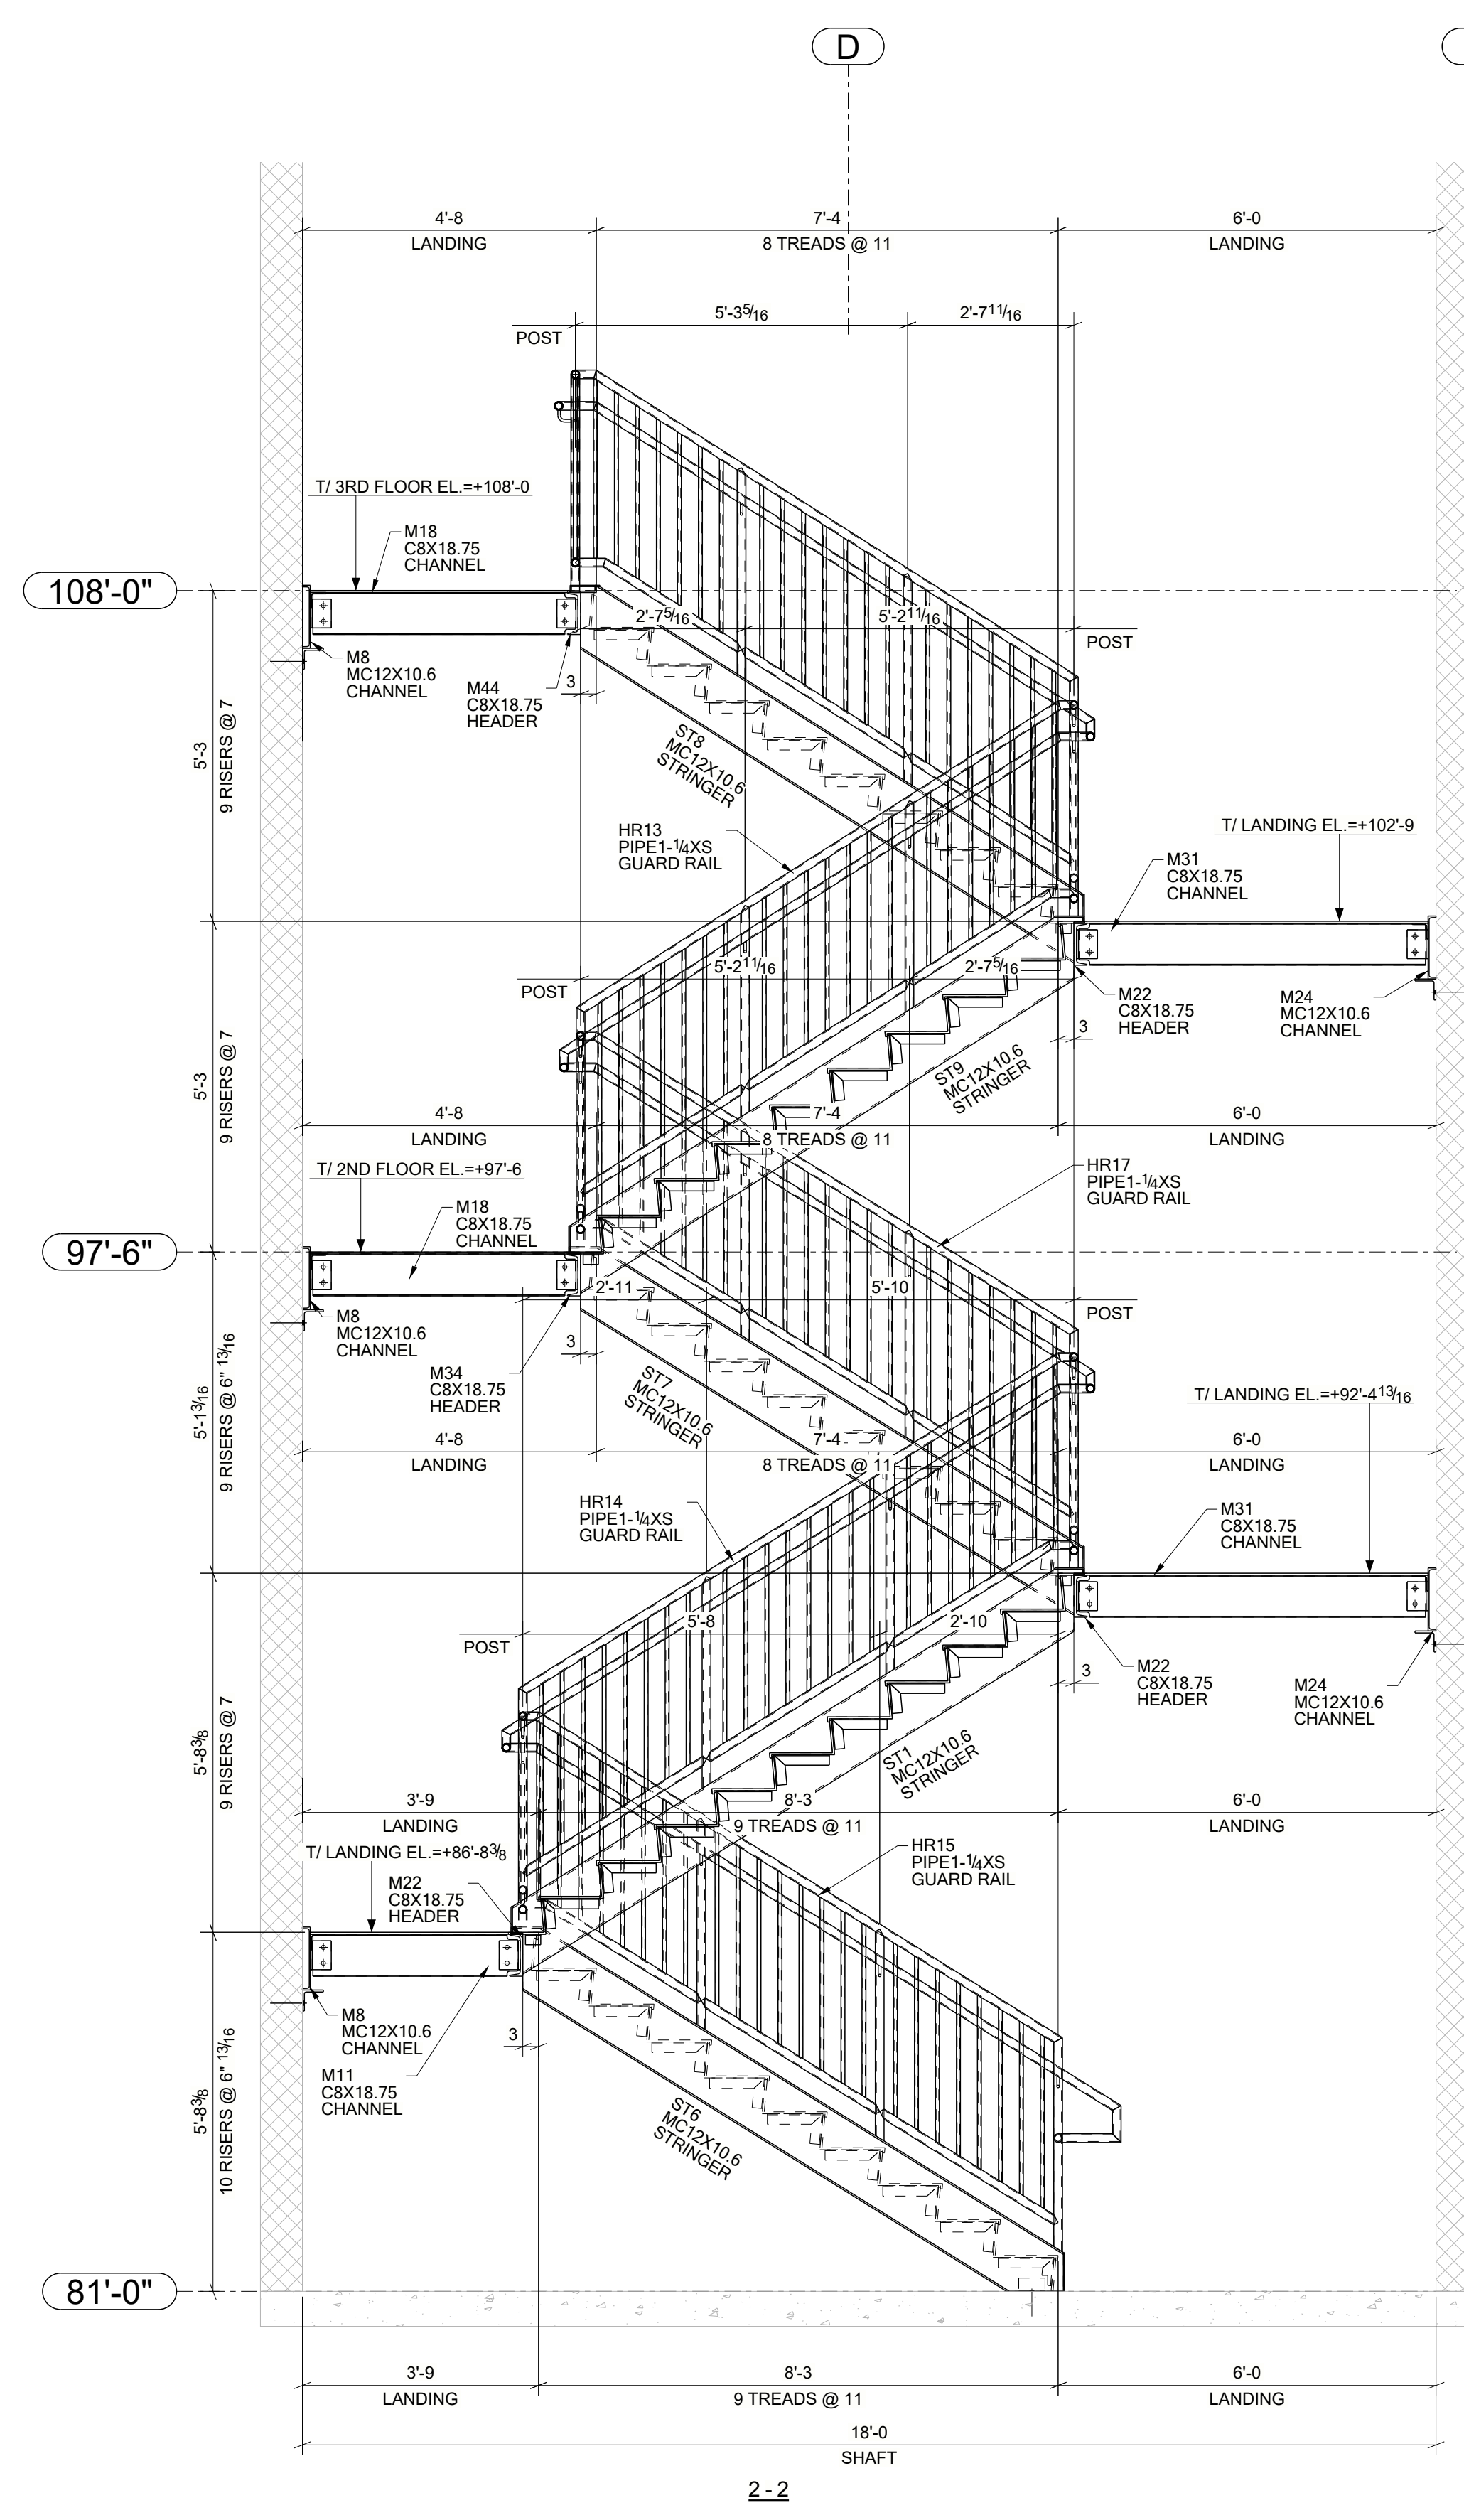


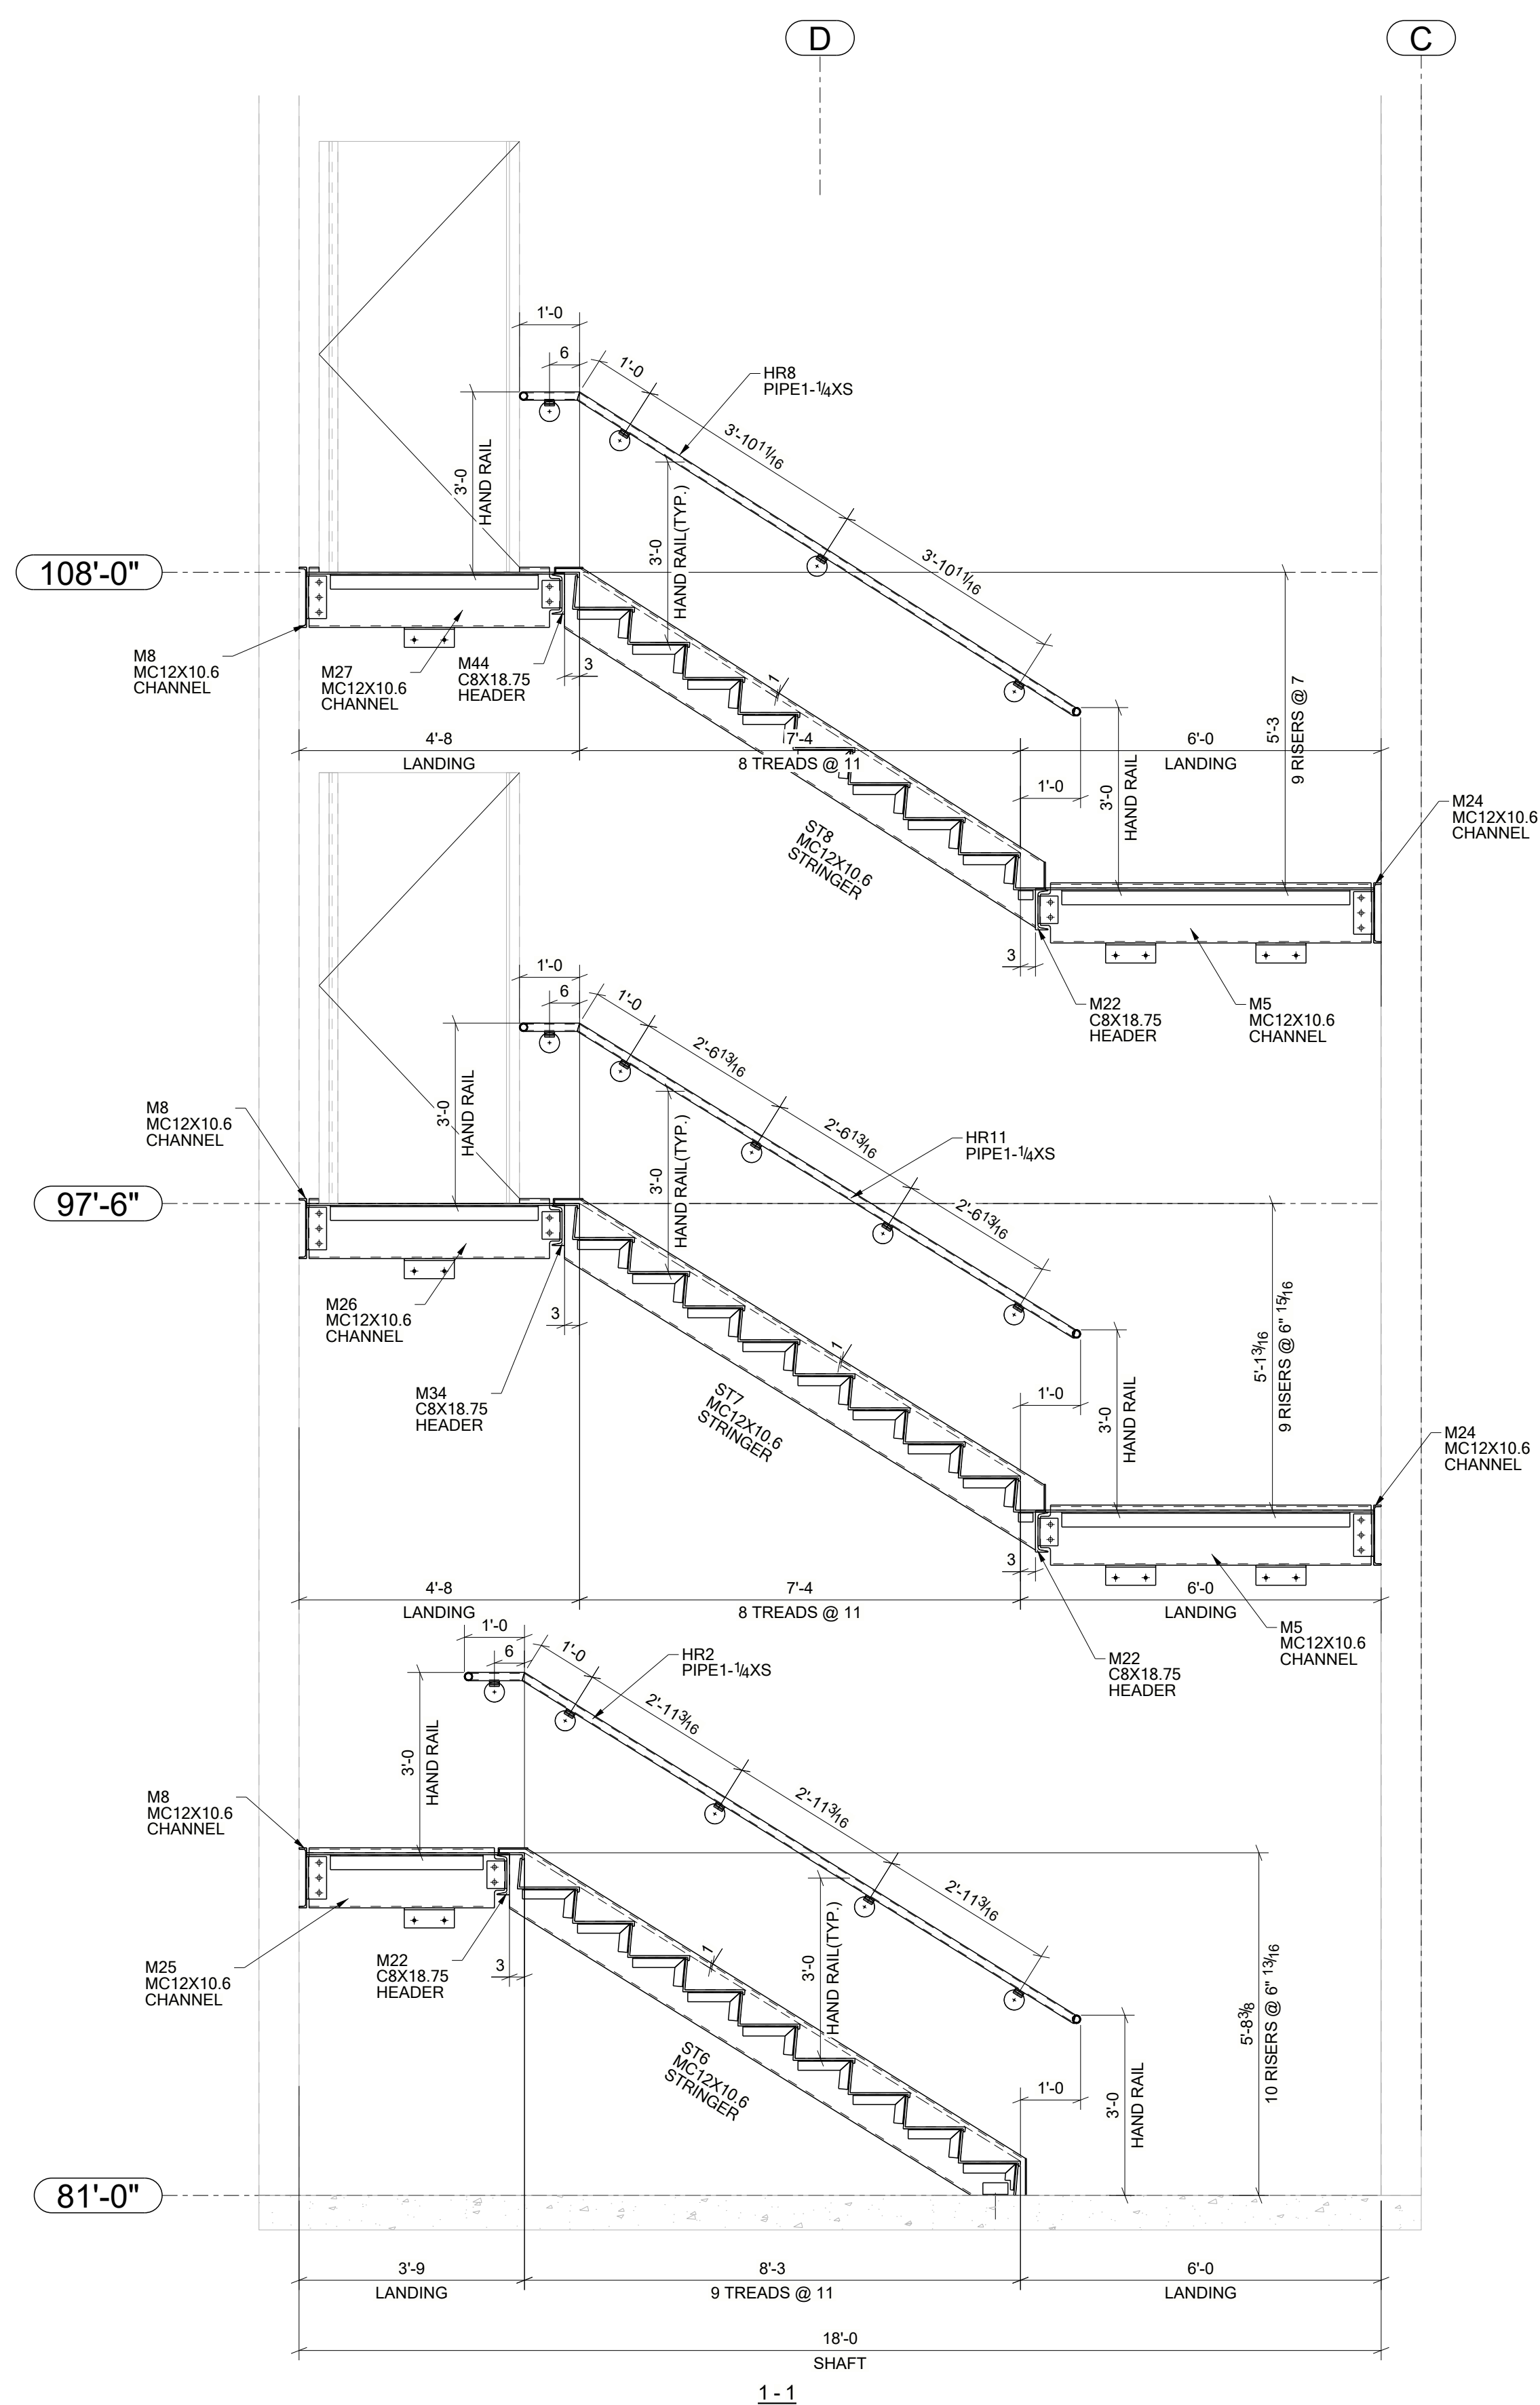

REFER 'E34' FOR CONNECTION DETAILS.

G.C PLEASE VERIFY
1. ALL STAIR DIMENSIONS
2. ALL RAILING PROFILES
BEFORE FABRICATION