


TOTAL QTY.	UNIT QTY.	DIAMETER	TYPE	LENGTH	SITE / WORKSHOP
------------	-----------	----------	------	--------	-----------------

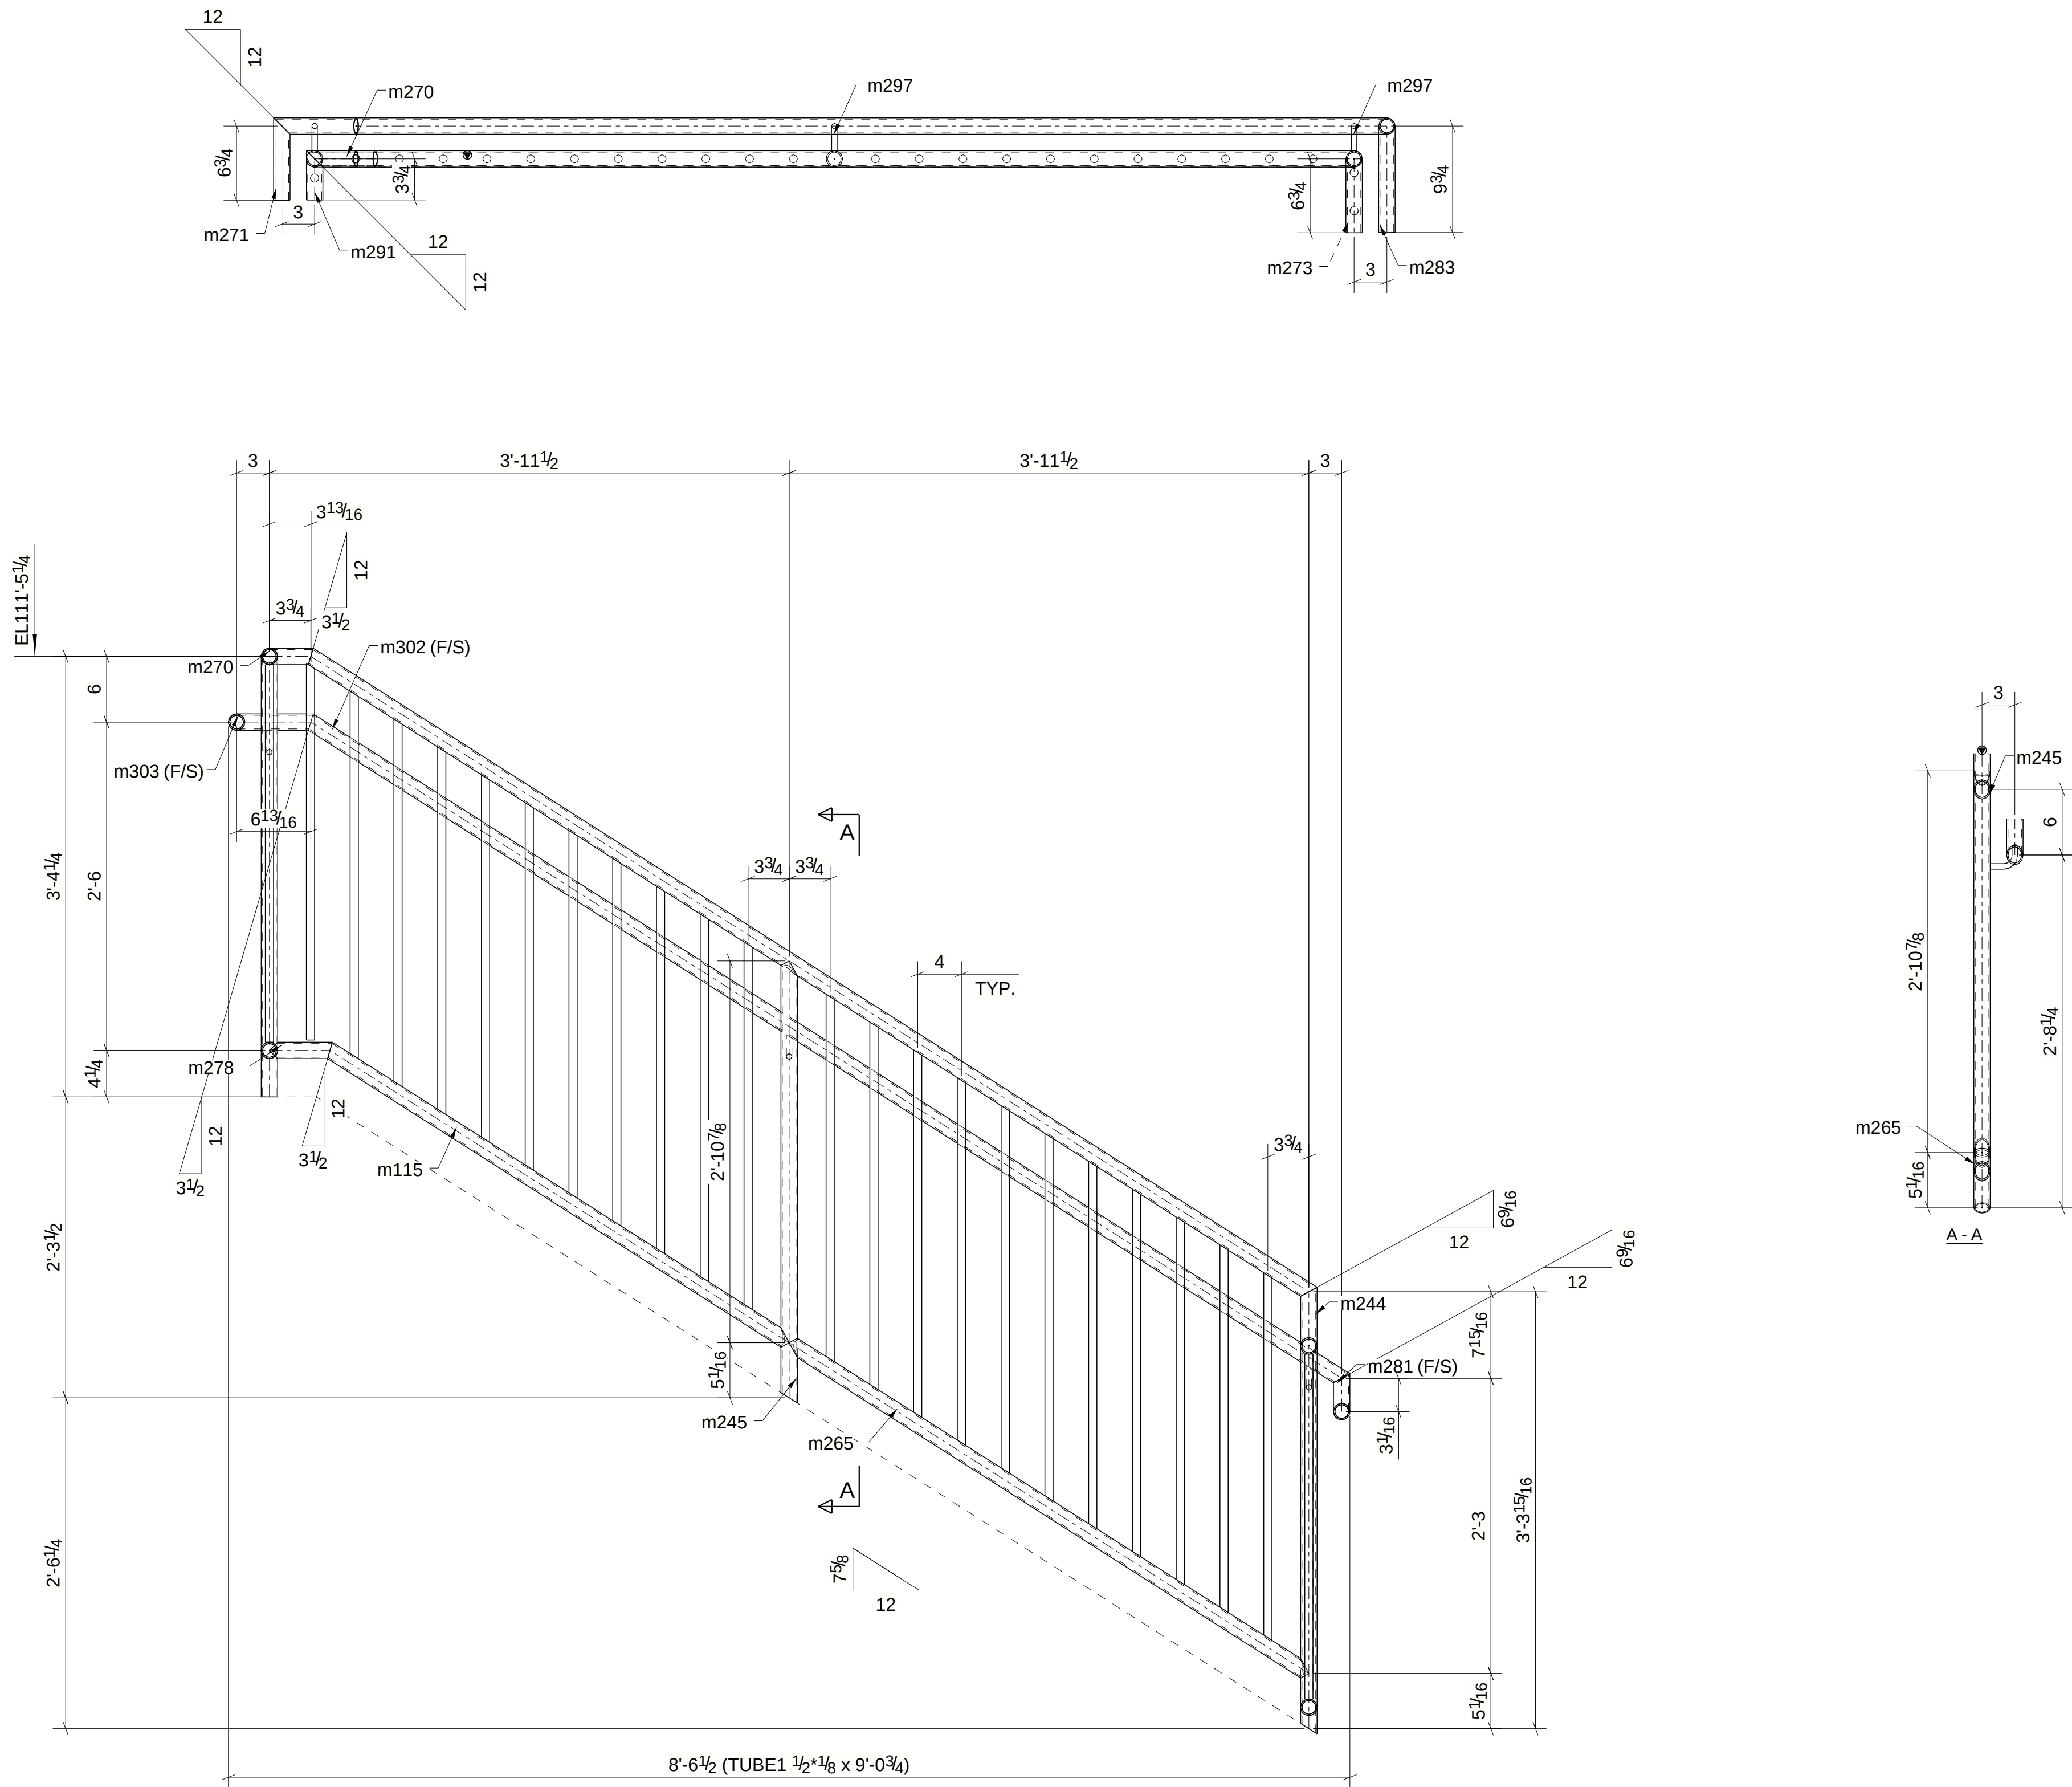

ONE - RAIL - HR10

BILL OF MATERIAL								
QTY	ASSEMBLY MARK	PIECE MARK	TYPE	SIZE	LENGTH	WEIGHT	FINISH	GRADE
	HR10			RAIL				
1			RO	TUBE1 1/2"x1/8"	9'-0 3/4"	15.8		A53
2		m12		ROD3/4"	2'-9 9/16"	7.5		A36
1		m115		TUBE1 1/2"x1/8"	4'-1 15/16"	7.2		A53
1		m140		ROD1/2"	0'-3 13/16"	0.2		A36
1		m244		TUBE1 1/2"x1/8"	3'-4 13/16"	5.8		A53
1		m245		TUBE1 1/2"x1/8"	3'-4 3/8"	5.7		A53
1		m247		TUBE1 1/2"x1/8"	3'-4 1/4"	5.9		A53
19		m254		ROD3/4"	2'-9 9/16"	71.0		A36
1		m265		TUBE1 1/2"x1/8"	4'-8 5/16"	8.0		A53
1		m270		TUBE1 1/2"x1/8"	0'-4 3/4"	0.6		A53
1		m271		TUBE1 1/2"x1/8"	0'-7 1/2"	1.0		A53
1		m272		TUBE1 1/2"x1/8"	0'-6 3/4"	1.0		A53
1		m273		TUBE1 1/2"x1/8"	0'-6 11/16"	0.9		A53
1		m278		TUBE1 1/2"x1/8"	0'-5 11/16"	0.7		A53
2		m279		ROD3/4"	2'-7 1/2"	7.1		A36
1		m281		TUBE1 1/2"x1/8"	0'-4 3/16"	0.4		A53
1		m283		TUBE1 1/2"x1/8"	0'-10 1/2"	1.4		A53
1		m289		TUBE1 1/2"x1/8"	0'-3 11/16"	0.5		A53
1		m291		TUBE1 1/2"x1/8"	0'-4 1/2"	0.5		A53
1		m292		ROD3/4"	2'-10 1/2"	3.9		A36
2		m297		ROD1/2"	0'-3 13/16"	0.4		A36
1		m301		ROD3/4"	2'-10 7/16"	3.9		A36
1		m302		TUBE1 1/2"x1/8"	9'-4 5/16"	16.3		A53
1		m303		TUBE1 1/2"x1/8"	0'-7 3/4"	1.0		A53
TOTAL						166.8		

ALL WELDS ARE GRIND SMOOTH